

CORRECTIVE ACTION PLAN


SUNRISE MOUNTAIN LANDFILL

LAS VEGAS, NEVADA




INDEX OF DRAWINGS

LOCATION ON DRAWING	SHEET NUMBER	DESCRIPTION	LOCATION ON DRAWING	SHEET NUMBER	DESCRIPTION
TITLE	T-1	TITLE SHEET	SOUTHWEST BASIN	C-123A	CHANNEL C-123 STA 0+00 TO 15+00
OVERALL	A-1	EXISTING CONDITIONS & SITE PLAN	SOUTHWEST BASIN	C-123B	CHANNEL C-123 STA 15+00 TO 26+22.67
OVERALL	A-2	OVERALL CHANNEL LAYOUT (1 OF 6)	SOUTHWEST BASIN	C-SW4	CHANNEL C-SW4 STA 0+00 TO 5+35.10
OVERALL	A-3	OVERALL CHANNEL LAYOUT (2 OF 6)	OVERALL	HC-1	HORIZONTAL CONTROL
OVERALL	A-4	OVERALL CHANNEL LAYOUT (3 OF 6)	OVERALL	LFG-1	PROPOSED LFG COLLECTION SYSTEM MODIFICATION
OVERALL	A-5	OVERALL CHANNEL LAYOUT (4 OF 6)	OVERALL	LFG-2	CHANNEL CROSSING DETAILS
OVERALL	A-6	OVERALL CHANNEL LAYOUT (5 OF 6)	OVERALL	LFG-3	WELLHEAD AND CONDENSATE TRAP DETAILS
OVERALL	A-7	OVERALL CHANNEL LAYOUT (6 OF 6)	OVERALL	B1	SECTIONS AND DETAILS
OVERALL	SB-1	SOIL BARRIER LAYER GRADING OVERALL SITE PLAN	OVERALL	B2	SECTIONS AND DETAILS
OVERALL	SB-2	SOIL BARRIER LAYER GRADING SOUTHWEST FLATS	OVERALL	B3	SECTIONS AND DETAILS
OVERALL	SB-3	SOIL BARRIER LAYER GRADING SOUTHEAST FLATS	OVERALL	B4	SECTIONS AND DETAILS
OVERALL	SB-4	SOIL BARRIER LAYER GRADING SOUTHERN TOP DECK AND SLOPES	OVERALL	B5	SECTIONS AND DETAILS
OVERALL	SB-5	SOIL BARRIER LAYER GRADING MID TOP DECK	OVERALL	B6	SECTIONS AND DETAILS
OVERALL	SB-6	SOIL BARRIER LAYER GRADING NORTHERN TOP DECK	OVERALL	B7	SECTIONS AND DETAILS
OVERALL	SB-7	SOIL BARRIER LAYER GRADING NORTHEAST CANYON	OVERALL	B8	ROCKFALL CHANNEL OUTLET DETAILS
ROCKFALL	RF1	CHANNEL C-D0C1 STA 0+00 TO 16+80.07	OVERALL	B9	SECTIONS AND DETAILS
ROCKFALL	RF2	CHANNEL C-D0C2 STA 16+80.07 TO 25+50.99	OVERALL	B10	SECTIONS AND DETAILS
ROCKFALL	RF3	CHANNEL C-EPC1 STA 25+50.99 TO 37+34.12	OVERALL	D-0	COVER SHEET
ROCKFALL	RF4	CHANNEL C-EPC2 STA 37+34.12 TO 50+03.54	DAM AREA	D-1A	EXISTING CONDITIONS
ROCKFALL	RF5	CHANNEL C-2 STA 50+03.54 TO 52+14.47	DAM AREA	D-1B	DETENTION STRUCTURE SITE PLAN
ROCKFALL	RF6	CHANNEL C-3 STA 52+14.47 TO 68+00	DAM AREA	D-2A	GEOLOGIC INVESTIGATION PLAN
ROCKFALL	RF7	CHANNEL C-3 STA 68+00 TO 75+00	DAM AREA	D-2B	GEOLOGIC INVESTIGATION SECTION
ROCKFALL	RF8	CHANNEL ROCKFALL STA 75+00 TO 81+50	DAM AREA	D-3A	EXCAVATION PLAN
ROCKFALL	RF9	CHANNEL C-W1 STA 0+00 TO 7+61.39	DAM AREA	D-3B	EXCAVATION SECTIONS (1 OF 3)
ROCKFALL	RF10	CHANNEL CTD-1 STA 0+00 TO 10+21.85	DAM AREA	D-3C	EXCAVATION SECTIONS (2 OF 3)
ROCKFALL	RF11	CHANNEL C-1 STA 0+00 TO 15+37.95	DAM AREA	D-3D	EXCAVATION SECTIONS (3 OF 3)
ROCKFALL	RF12	CHANNEL C-1A STA 0+00 TO 9+03.01	DAM AREA	D-4A	EMBANKMENT PLAN
ROCKFALL	RF13	CHANNEL C-2A STA 0+00 TO 7+32.35	DAM AREA	D-4B	EMBANKMENT SECTIONS (1 OF 2)
ROCKFALL	RF14	CHANNEL C-E1 STA 0+00 TO 8+36.39	DAM AREA	D-4C	EMBANKMENT SECTIONS (2 OF 2)
ROCKFALL	RF15	JUNCTION 1	DAM AREA	D-5A	PRINCIPAL SPILLWAY AND STRUCTURE DETAILS
ROCKFALL	RF16	JUNCTION 2	DAM AREA	D-6A	RCC SPILLWAY & UNDER-DRAIN LAYOUT
ROCKFALL	RF17	JUNCTION 3	DAM AREA	D-6B	RCC SPILLWAY & UNDER-DRAIN SECTIONS (1 OF 2)
SOUTHEAST BASIN	CRD1	CHANNEL C-RD1 STA 00+00 TO 12+25	DAM AREA	D-6C	RCC SPILLWAY & UNDER-DRAIN SECTIONS (2 OF 2)
SOUTHEAST BASIN	CRD2	CHANNEL C-RD1 STA 12+25 TO 23+25	DAM AREA	D-6D	RCC SPILLWAY & UNDER-DRAIN DETAILS
SOUTHEAST BASIN	CRD3	CHANNEL C-RD1 STA 23+25 TO 38+75	DAM AREA	D-7A	TRAINING WALL FENCE DETAIL
SOUTHEAST BASIN	CRD4	CHANNEL C-RD1 STA 38+75 TO 43+19.25, C-SE1 STA 43+39.25 TO 47+87.91			
SOUTHEAST BASIN	CRD5	CHANNEL C-RD2 STA 00+00 TO 7+75			
SOUTHEAST BASIN	CRD6	CHANNEL C-RD2 STA 7+75 TO 18+12.54			
WEST BASIN	CW1	CHANNEL C-W2 STA 00+00 TO 8+25			
WEST BASIN	CW2	CHANNEL C-W2 STA 8+25 TO 17+71.72			
WEST BASIN	CW3	CHANNEL C-W3 STA 0+00 TO 16+79.76			

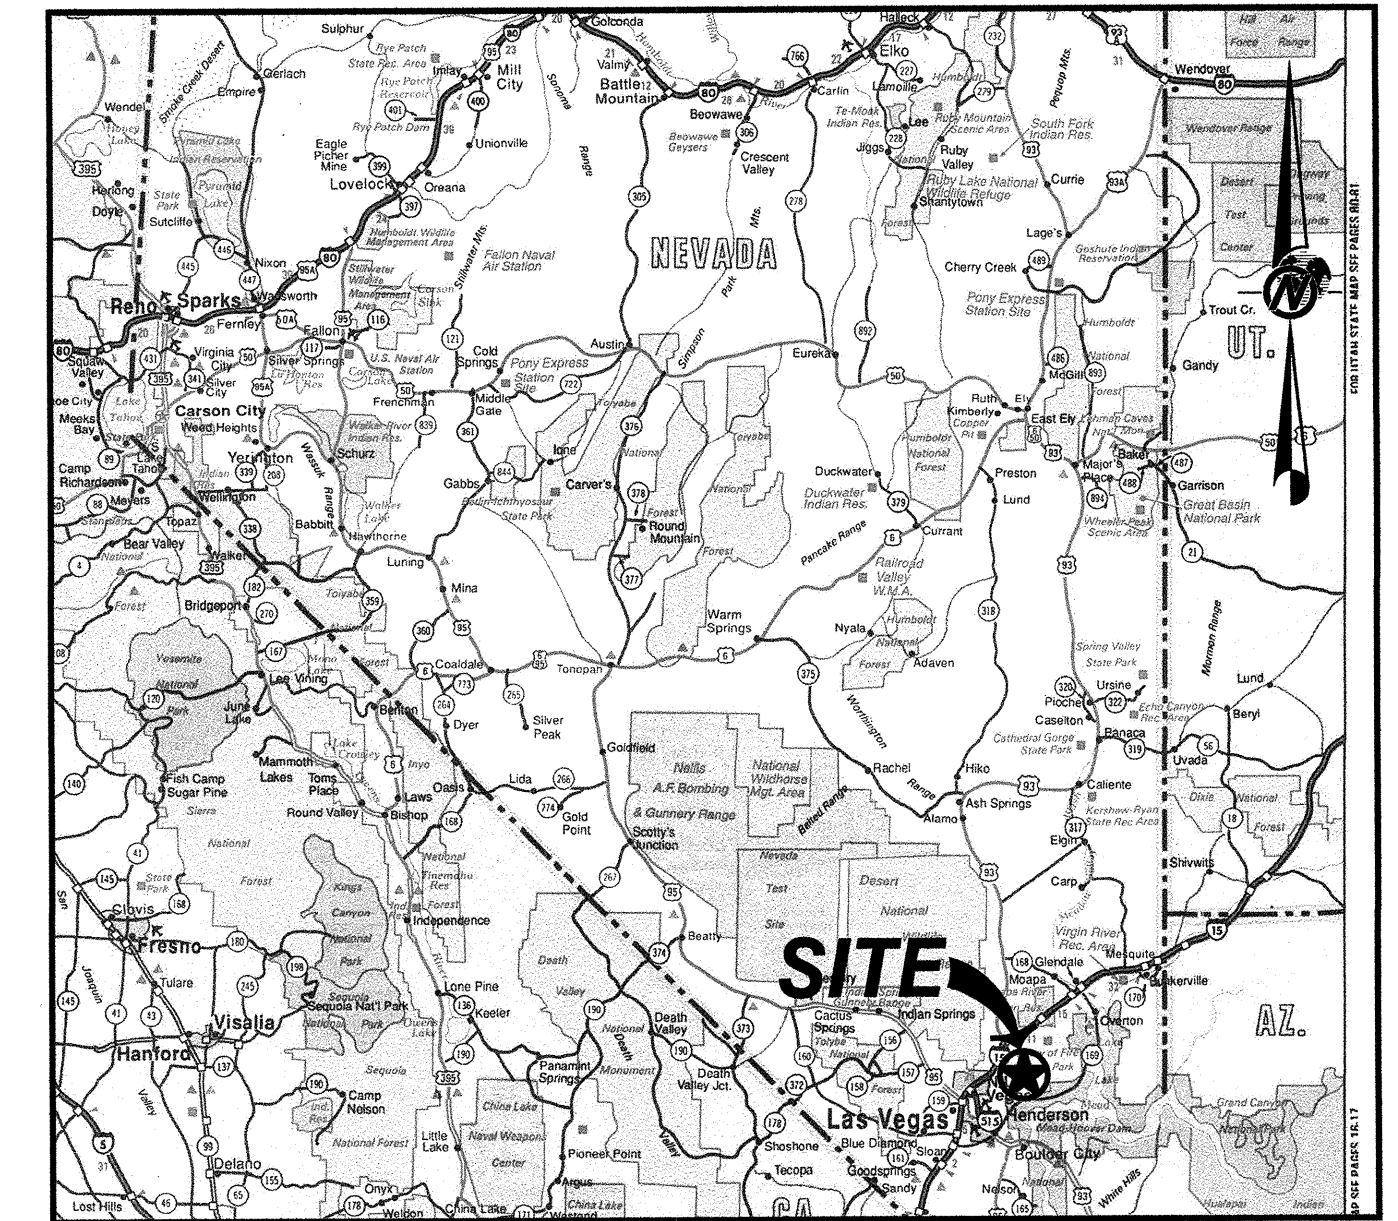

SITE VICINITY MAP

60 0 60
SCALE MILES

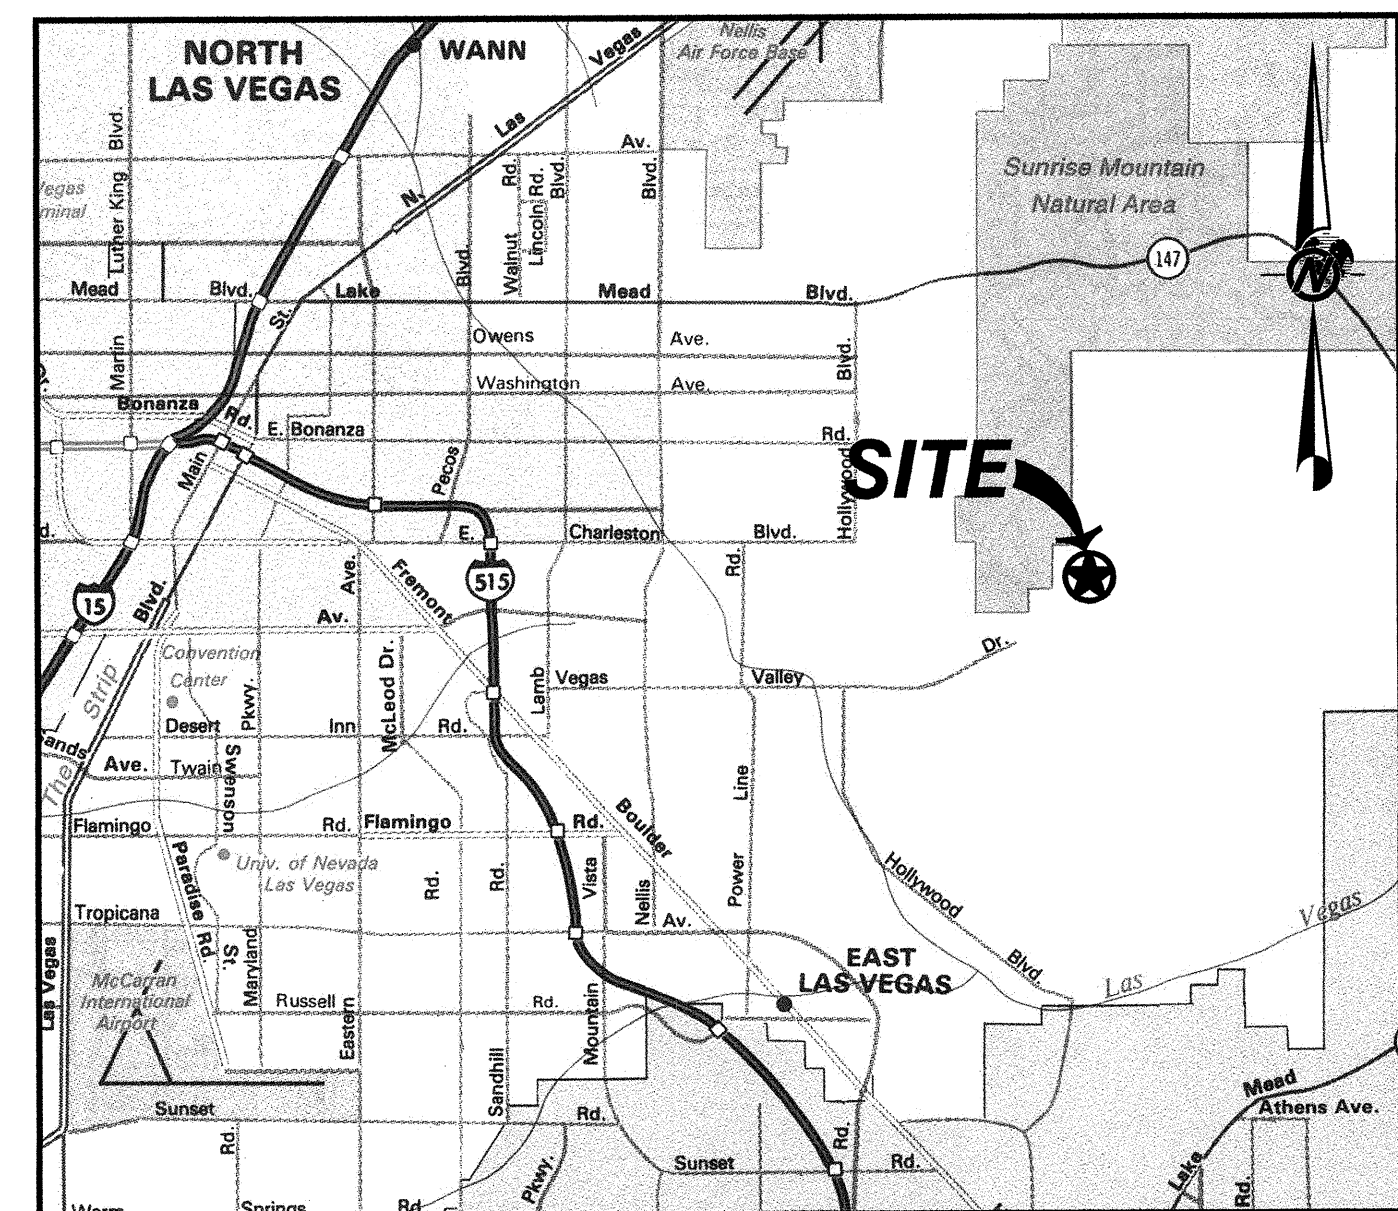

SITE LOCATION MAP

2 0 2
SCALE MILES

NOTE:
SITE LOCATED IN THE FOLLOWING PUBLIC LAND SURVEY SYSTEM DESCRIPTIONS:
SECTION 36 TOWNSHIP 20S RANGE 62E, SECTION 31 TOWNSHIP 20S RANGE 63E, SECTION 1 TOWNSHIP 21S
RANGE 62E, SECTION 6 TOWNSHIP 21S RANGE 63E, SECTION 12 TOWNSHIP 21S RANGE 62E
THE SITE ALSO COMPRISES OF PINS 14036, 14131, 16101, 16006, 16007, 16111, 16112, AND 16113

REV	DATE	DES	REVISION DESCRIPTION	CADD	CHK	RW
7/1/11	JP		REISSUED FOR PERMITTING/CONSTRUCTION	ML	MB	RW
3/10/11	JP		REVISED FOR ADDITIONAL DRAWINGS	ML	MB	RW
2/24/11	JP		ISSUED FOR PERMITTING/CONSTRUCTION	ML	MB	RW
6/2/10	JP		ADDENDUM-ADJUSTED WEST BASIN CHANNEL GRADING	ML	AN	RW
5/5/10	JP		ISSUED FOR BIDDING	ML	KH	RW



PROJECT
REPUBLIC SERVICES, INC.
SUNRISE MOUNTAIN LANDFILL
LAS VEGAS, NEVADA

TITLE SHEET

	PROJECT No.	093-97432	FILE No.	093-97432
	DESIGN	JP	7/1/11	SCALE AS SHOWN REV. 5
	CADD	ML	7/1/11	T-1
	CHECK	AN	7/1/11	
	REVIEW	RW	7/1/11	

DESIGN ENGINEER

RANDALL V. WALL
1000 ENTERPRISE WAY
SUITE 190
ROSEVILLE, CA. 95678
PH. (916) 380-3385
FAX (916) 786-2434

