


US EPA ARCHIVE DOCUMENT



Basemap: U.S.G.S 7.5' Quadrangles, Hoooven and Addyston, Ohio, 1996

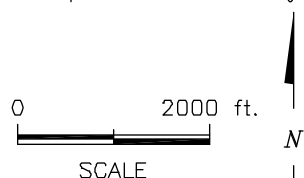

Trihydro
CORPORATION
1252 Commerce Drive
Laramie, Wyoming 82070
www.trihydro.com
(P) 307/745.7474 (F) 307/745.7729

FIGURE 1


SITE LOCATION MAP

CHEVRON CINCINNATI FACILITY,
HOOVEN, OH

Drawn By: DVS | Checked By: PM | Scale: 1" = 2000' | Date: 6/2/04 | File: 500USGSSITE




- | EXPLANATION | | | | | |
|-------------|--|--|------------------------------|--|---|
| | Nested Deep Soil Vapor Monitoring Well | | Near-Slab Soil Gas Probe | | CVX Property Boundary |
| | Groundwater Monitoring Well (2005) | | Sub-Slab Soil Gas Sample | | Sampled Structure with Full Basement |
| | Groundwater Monitoring Well (Pre-2005) | | Ambient Air Monitoring Point | | Sampled Structure with Partial Basement |
| | Soil Boring | | | | Structures |
| | Production Well | | | | |

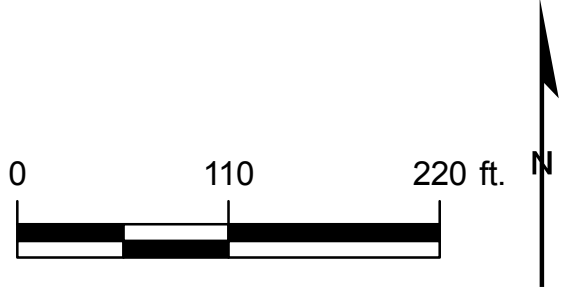



Trihydro
CORPORATION
1252 Commerce Drive
Laramie, WY 82070
www.trihydro.com
(P) 307/745.7474 (F) 307/745.7729


FIGURE 2b
SHALLOW SOIL-GAS SAMPLING LOCATIONS

CHEVRON CINCINNATI FACILITY
HOOVEN, OHIO

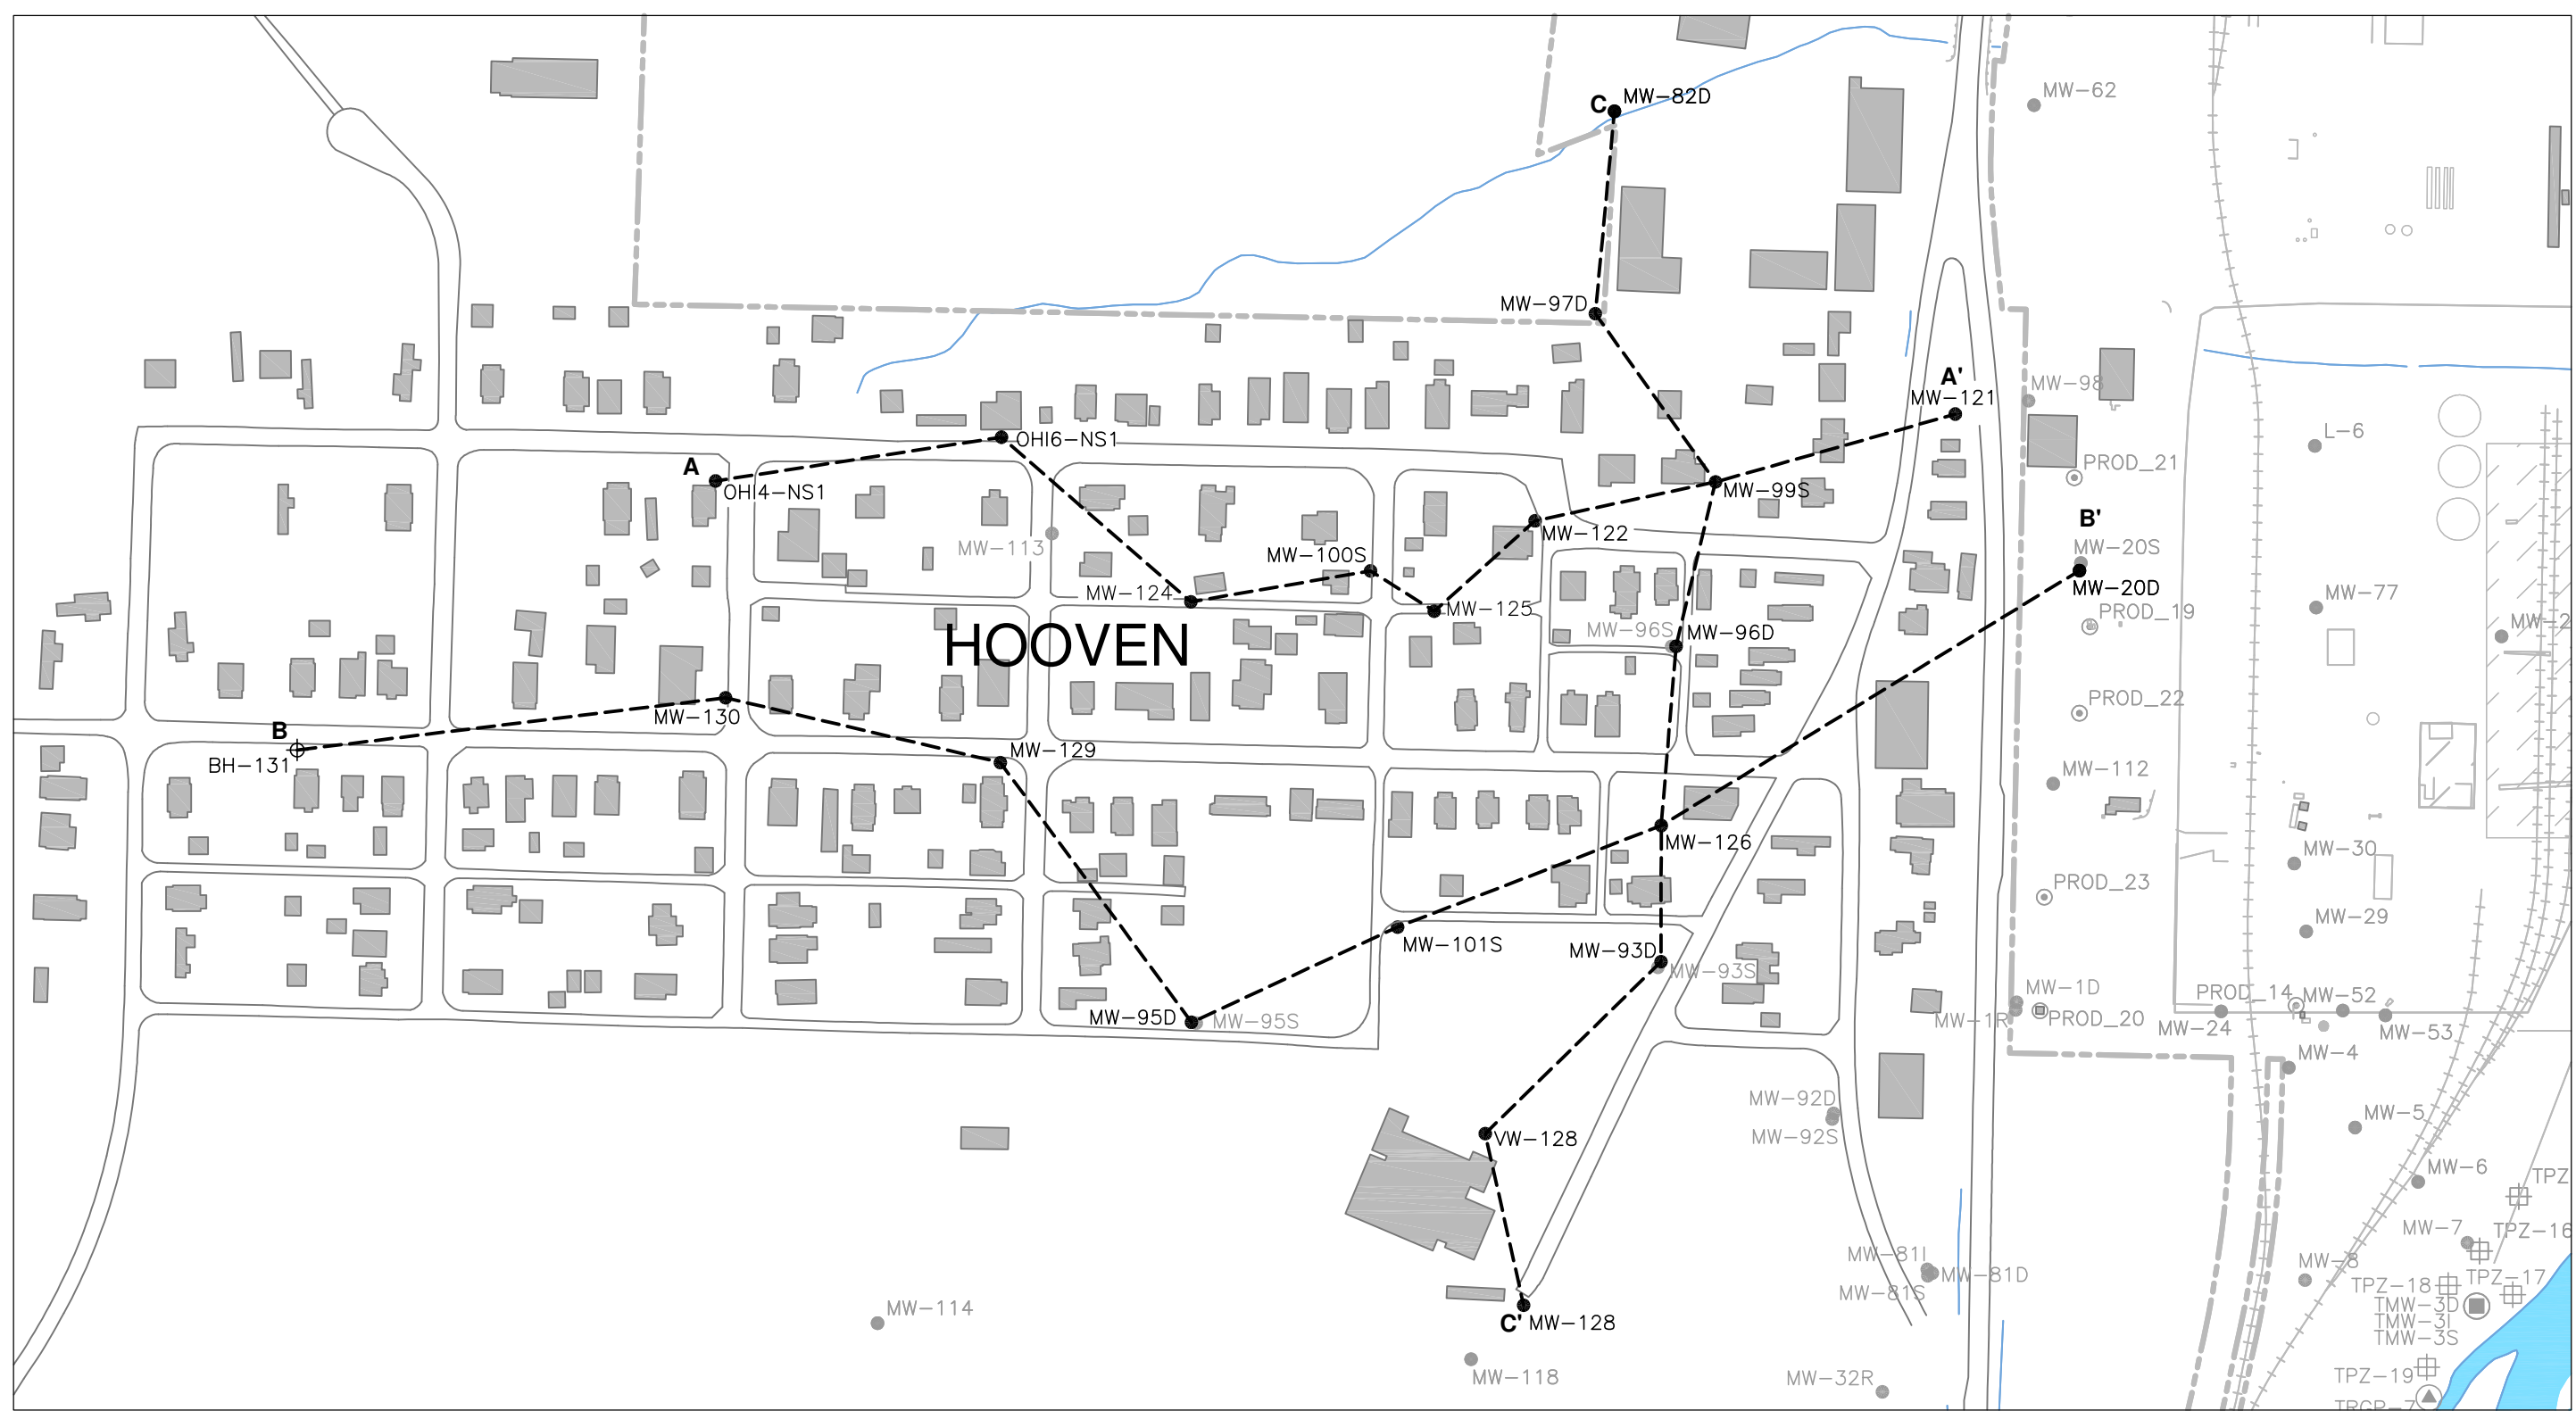

EXPLANATION

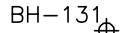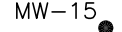- | | |
|--|--|
|  FENCE |  BORE HOLE |
|  PROPERTY BOUNDARY |  MONITORING WELL |
|  BUILDING, TANK, OR OTHER STRUCTURE |  PIEZOMETER |
| |  CROSS SECTION LINE |

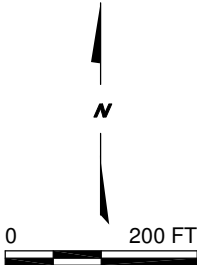

Trihydro
CORPORATION
1252 Commerce Drive
Laramie, Wyoming 82070
www.trihydro.com
(P) 307/745.7474 (F) 307/745.7729

FIGURE 3

CROSS-SECTION LOCATION MAP

**CHEVRON CINCINNATI FACILITY,
HOOVEN, OHIO**

Drawn By: DC	Checked By: MC	Scale: 1" = 200'	Date: 5/19/05	File: 500HOOVENWELLXSECSABC
--------------	----------------	------------------	---------------	-----------------------------