

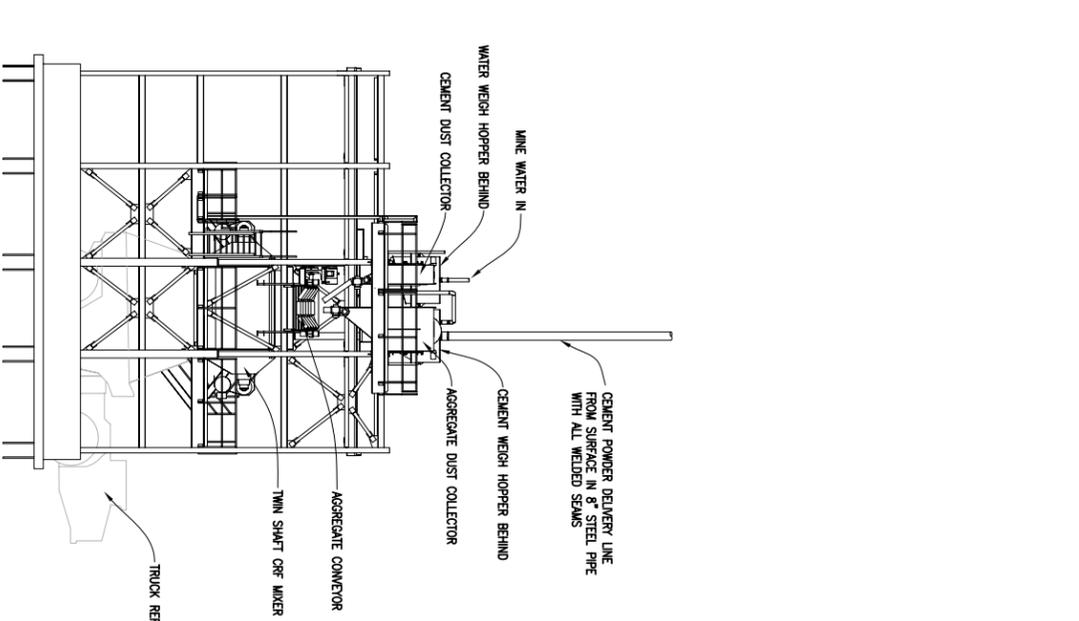
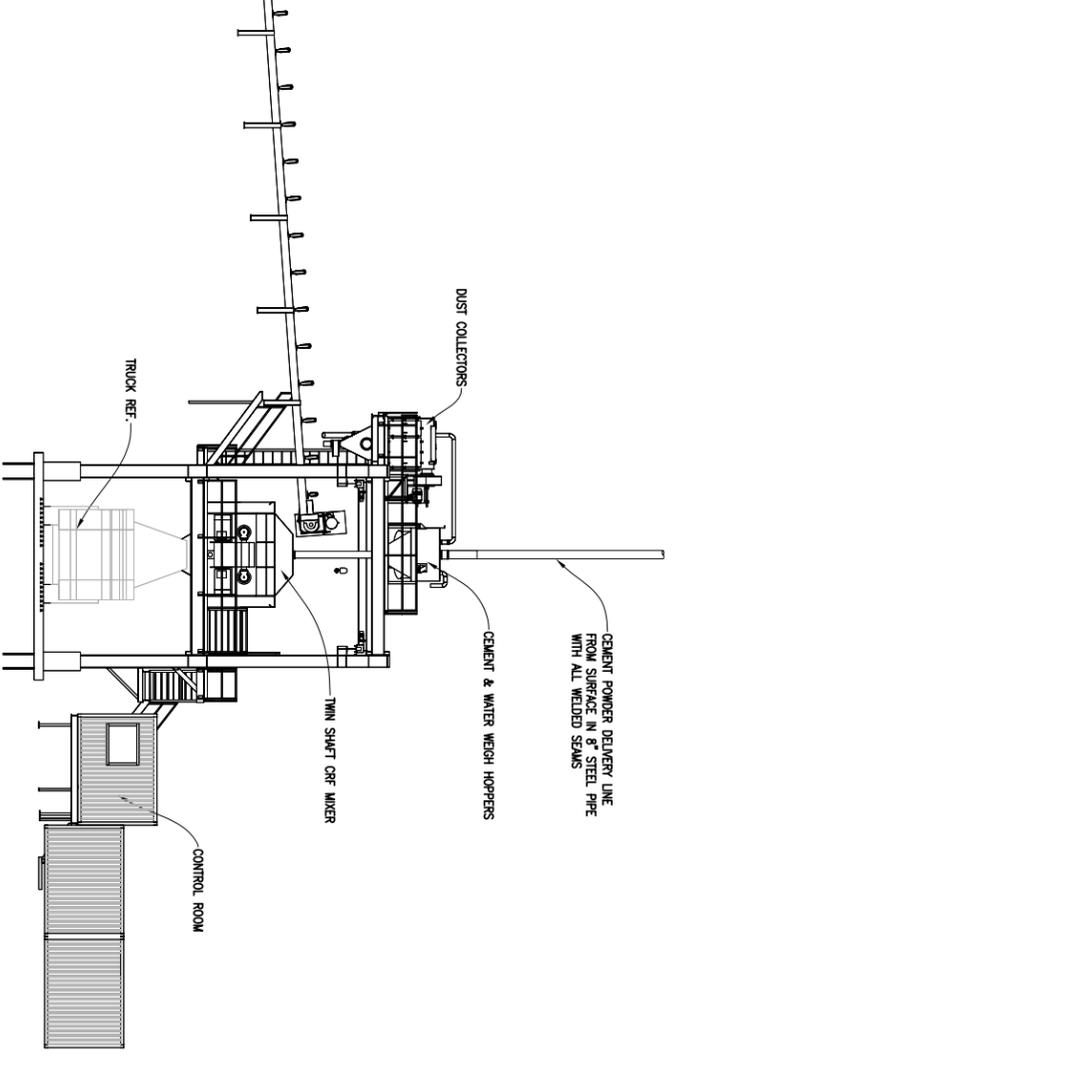


US EPA ARCHIVE DOCUMENT

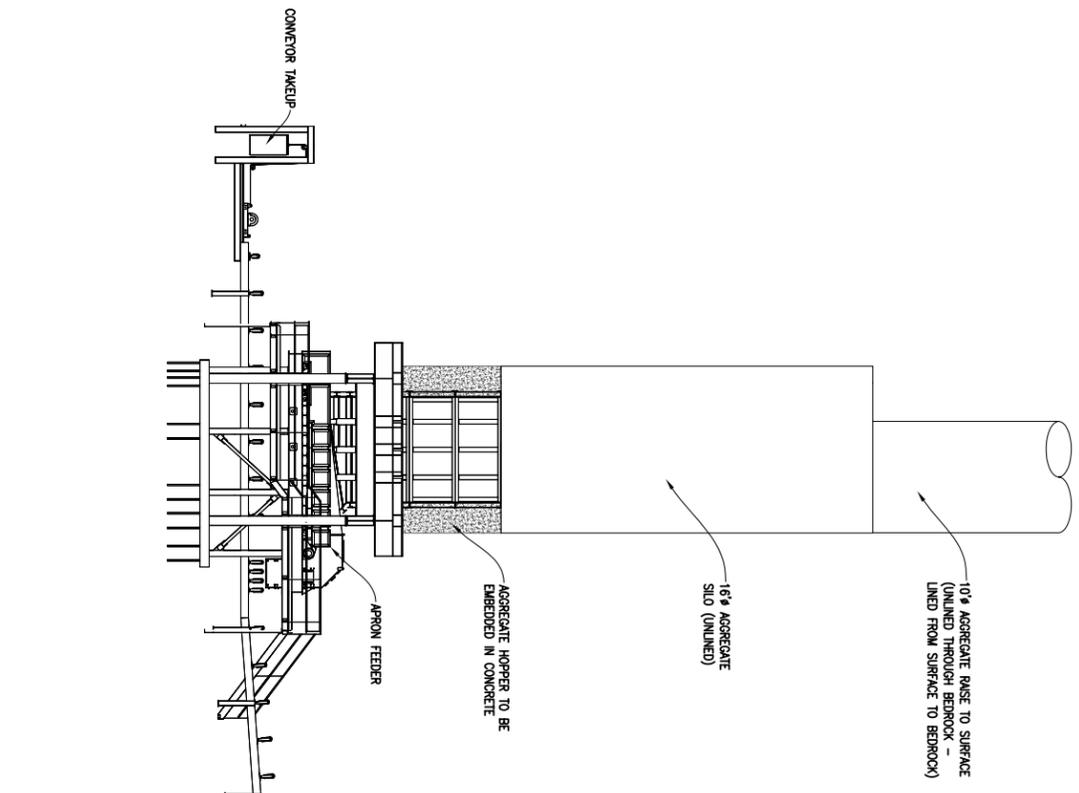

ELEVATION

END VIEW AT MIXER STRUCTURE

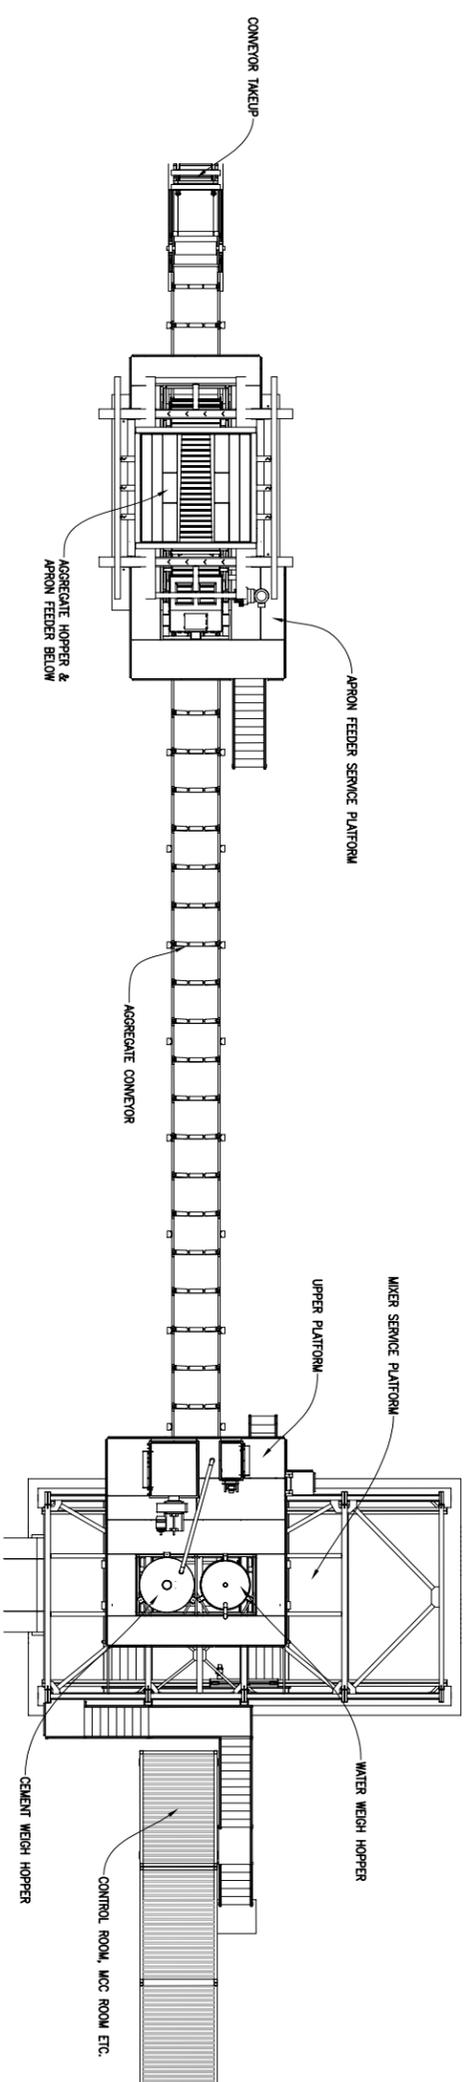

PLAN

ALL DIMENSIONS TO FACE UNLESS SPECIFIED OTHERWISE
 UNITS: DIMENSIONS IN INCHES AND FEET SHALL BE TO NEAREST 1/8" UNLESS OTHERWISE SPECIFIED
 METERS: DIMENSIONS IN METERS SHALL BE TO NEAREST 1/1000 METER UNLESS OTHERWISE SPECIFIED
 HOLES: 1/2" UNLESS OTHERWISE SPECIFIED
 WELDS: 3/16" FILED UNLESS OTHERWISE SPECIFIED
 FINISH: AS PER SPECIFICATION

Team
Technologies Inc.
 Unit 1A-30528 Great Northern Avenue
 Abbotsford BC V2T 6H4 Canada
 Ph: +1 804 556 7225 Fax: +1 804 556 7215
 E-mail: info@teammixing.com Web: www.teammixing.com

CLIENT:	KENNECOTT
PROJECT:	EAGLE CRF
MECH:	UNDERGROUND CRF PLANT
TITLE:	PLAN & ELEVATIONS
SCALE: (U.N.O.)	1"=10'-0"
FAB W.O. NO.	0679
DRAWING NO.	0679-2
DATE:	FEB 10
BY:	BW
CHECK:	-
DATE:	-

REV	DATE	TEXT CHANGES	REMARKS	TR BY	CHK
C	12/04/10				