

- LEGEND**
- LIMIT OF WASTE
 - INSTANT STUDY AREA BOUNDARY
 - ACCESS ROAD
 - ⊕ LGW 22 GROUNDWATER MONITORING WELL
 - OFF SITE CONCENTRATED FLOW
 - ON SITE CONCENTRATED FLOW (AREA TO RECEIVE 14" EROSION LAYER MATERIAL)
 - AREA SHOWN TO RECEIVE 14-INCH EROSION LAYER. ALL OTHER AREAS TO RECEIVE 13-INCH EROSION LAYER.

NOTES

1. TOPOGRAPHY PREPARED BY KENNEY AERIAL MAPPING, INC. FLIGHT DATE: NORTH HALF 03/24/99 SOUTH HALF 08/03/99. N.E. CANYON UPDATED: FLIGHT DATE: MAY 22, 2002. LANDFILL TOPOGRAPHY UPDATED BY KENNEY AERIAL MAPPING, INC. FLIGHT DATE: 06/25/07, KAM# 070536-N-SUNRISE LANDFILL.

CHANNEL ID	STATION
C-DOC1	1+00
C-DOC2	18+50
C-EPC2	40+00
C-3	72+00


NOTE: STATION DEFINES THE BEGINNING OF ACCESS RAMP.

REV	DATE	DES	REVISION DESCRIPTION	CADD	CHK	RW
Δ	6/19/11	JP	REISSUED FOR PERMITTING/CONSTRUCTION	ML	MB	RW
Δ	7/1/11	JP	REISSUED FOR PERMITTING/CONSTRUCTION	ML	MB	RW
Δ	2/24/11	JP	ISSUED FOR PERMITTING/CONSTRUCTION	ML	MB	RW
Δ	1/28/11	RW	ISSUED FOR EPA REVIEW	ML	MB	RW
Δ	5/5/10	JP	ISSUED FOR BIDDING	ML	KH	RW






PROJECT
REPUBLIC SERVICES, INC.
SUNRISE MOUNTAIN LANDFILL
LAS VEGAS, NEVADA

TITLE
**OVERALL CHANNEL LAYOUT
(2 of 6)**

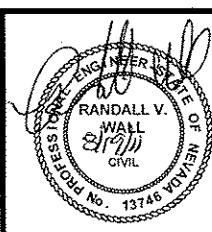



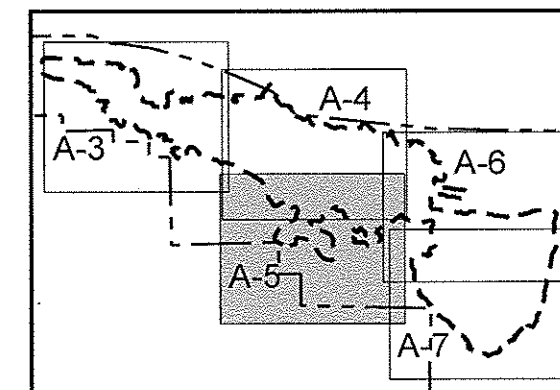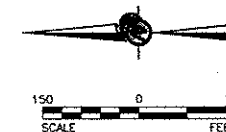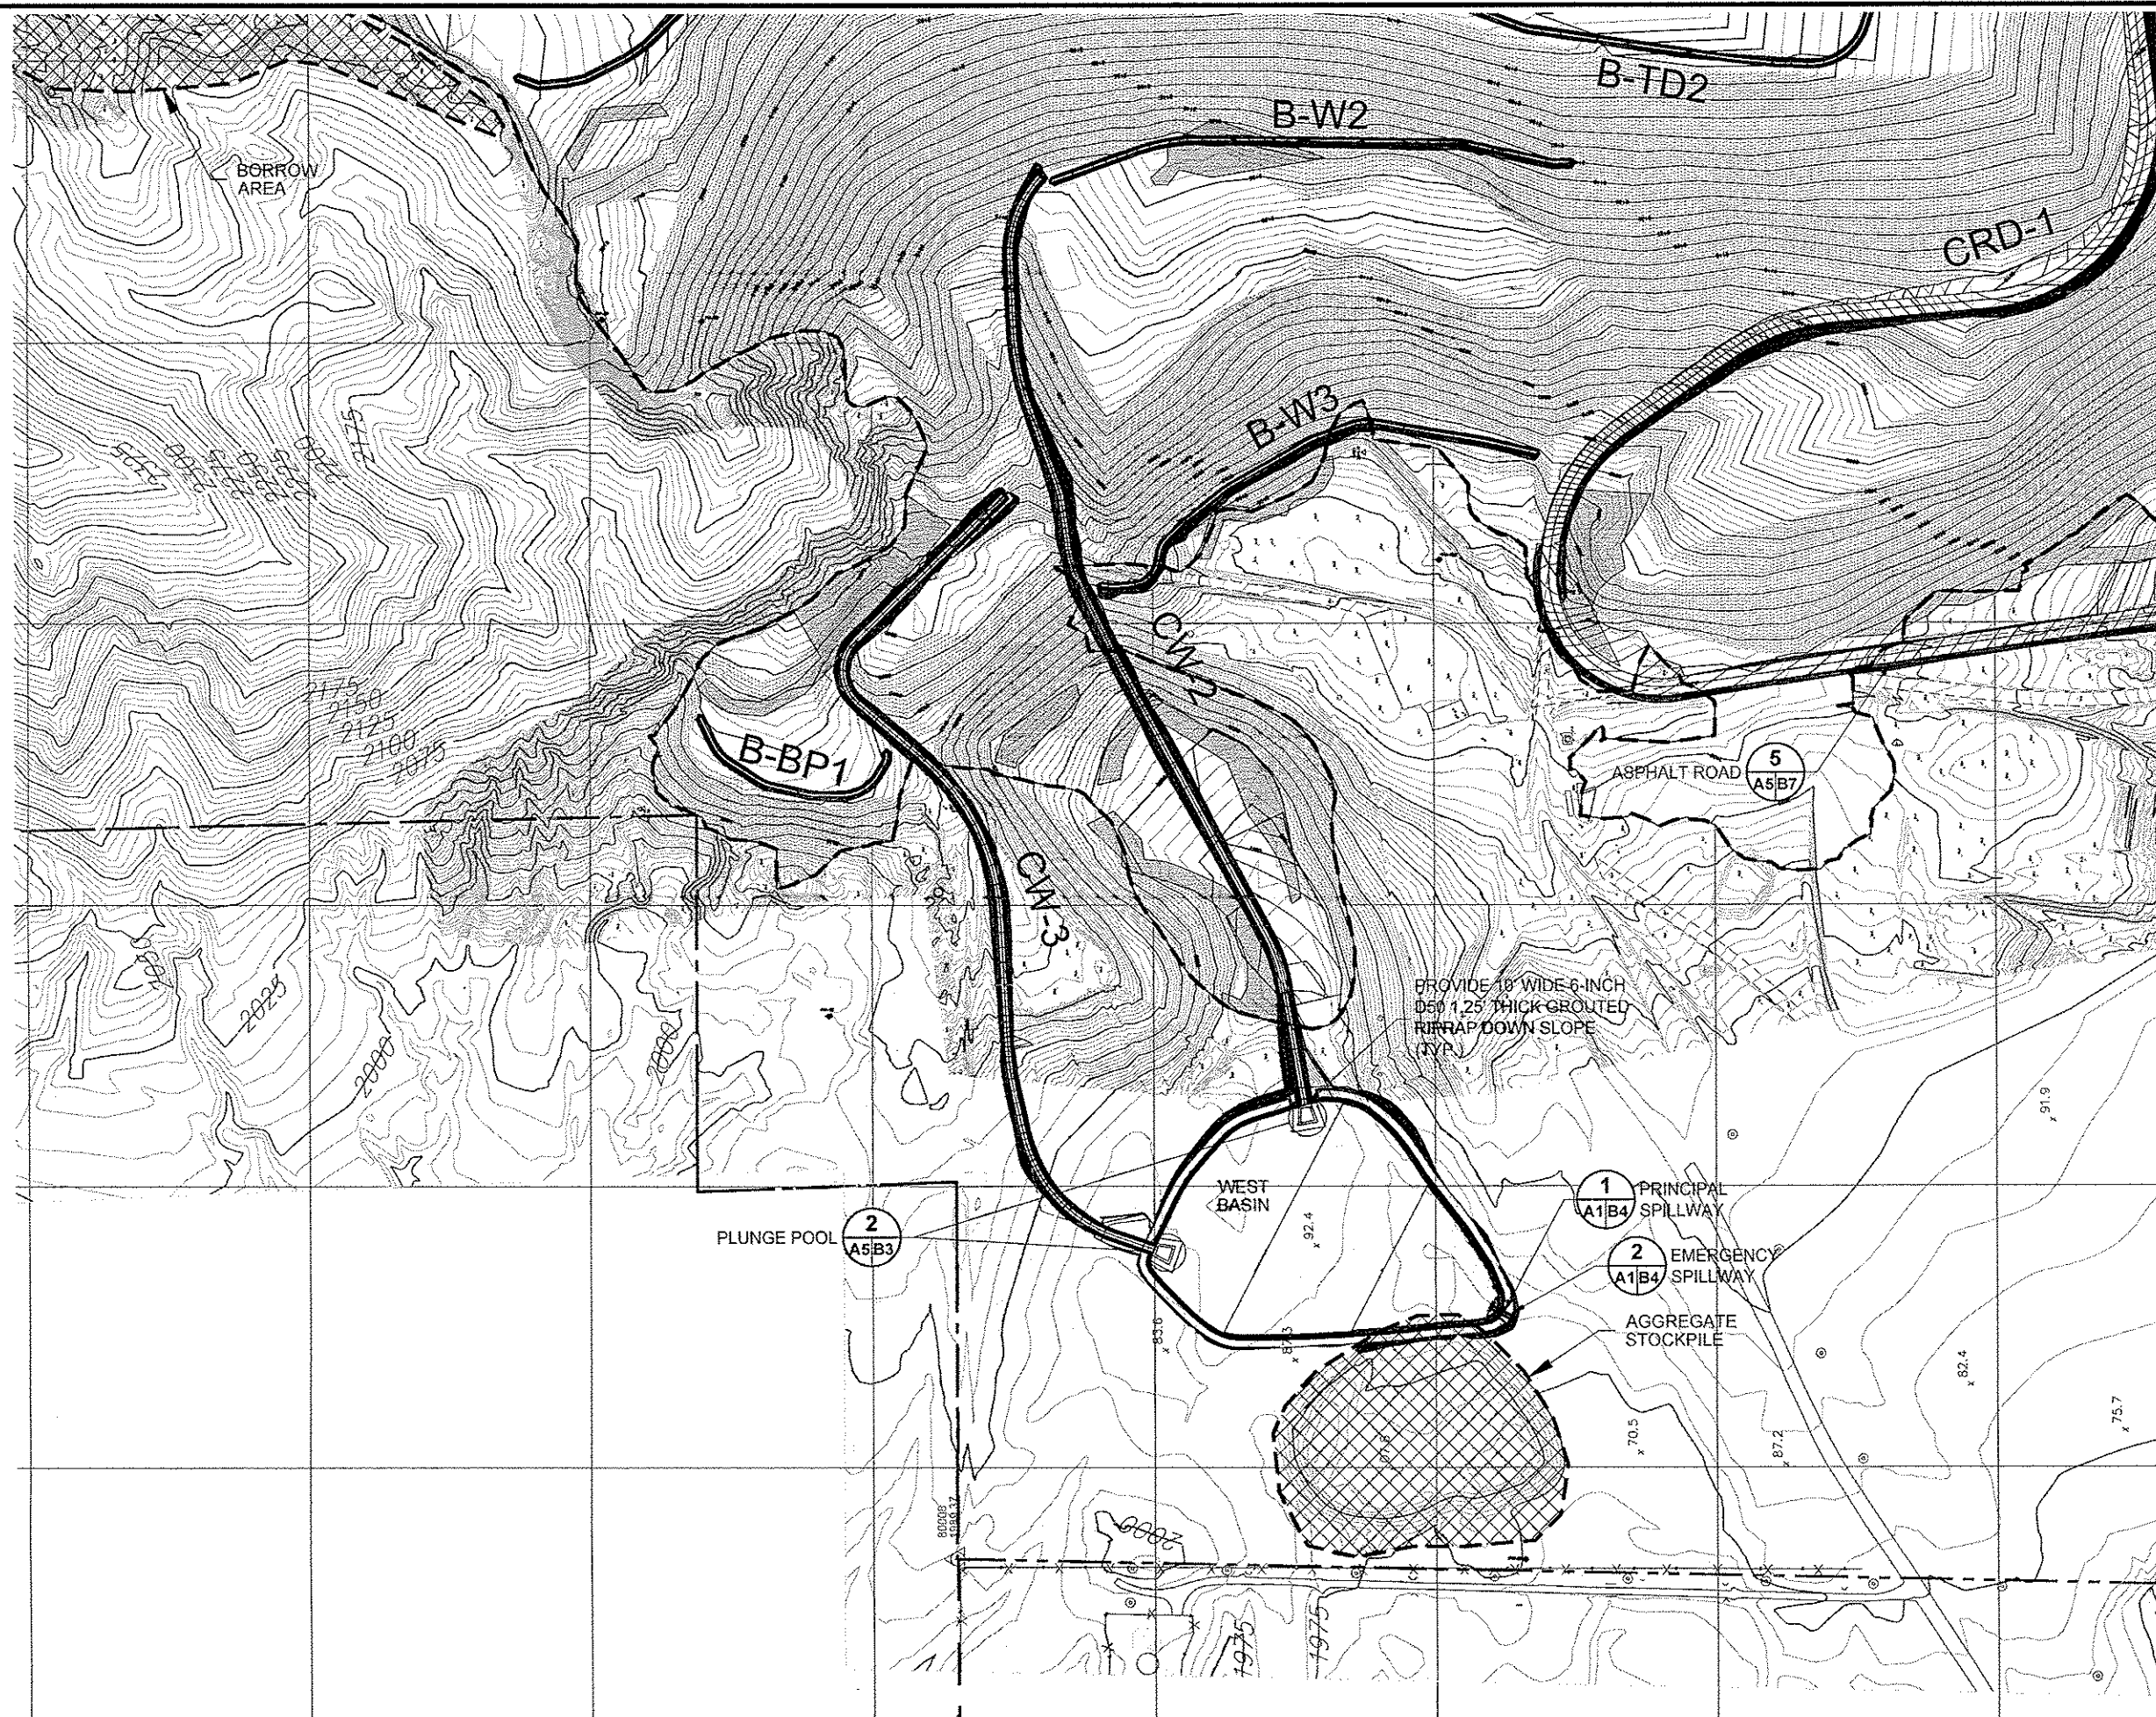


 

	PROJECT No.	093-97432	FILE No.	093-97432
	DESIGN	JP	7/1/11	SCALE AS SHOWN
	CADD	ML	7/1/11	REV. 5
	CHECK	AN	7/1/11	A-3
	REVIEW	RW	7/1/11	

File: \\S:\Projects\Sunrise Mountain Landfill\093-97432\093-97432.dwg Plot Date: 7/1/11 10:00 AM Plot Scale: 1"=100' Plot Size: 11x17" Plot Orientation: Landscape



KEYMAP
NOT TO SCALE

LEGEND

- | | |
|---|--|
|  | LIMIT OF WASTE |
|  | INSTANT STUDY AREA BOUNDARY |
|  | ACCESS ROAD |
|  | GROUNDWATER MONITORING WELL |
|  | OFF SITE CONCENTRATED FLOW |
|  | ON SITE CONCENTRATED FLOW
(AREA TO RECEIVE 14" EROSION
LAYER MATERIAL) |
|  | AREA SHOWN TO RECEIVE 14-INCH EROSION LAYER,
ALL OTHER AREAS TO RECEIVE 13-INCH EROSION LAYER |

NOTES

1. TOPOGRAPHY PREPARED BY KENNEY AERIAL MAPPING, INC. FLIGHT DATE: NORTH HALF 03/24/99 SOUTH HALF 08/03/99. N.E. CANYON UPDATED: FLIGHT DATE: MAY 22, 2002. LANDFILL TOPOGRAPHY UPDATED BY KENNEY AERIAL MAPPING, INC. FLIGHT DATE: 06/25/07. KAM# 070536-N-SUNRISE LANDFILL.

CHANNEL ID	STATION
C-DOC1	1+00
C-DOC2	18+30
C-EPC2	40+00
C-3	72+00


NOTE: STATION DEFINES THE BEGINNING
OF ACCESS RAMP.

	8/19/11	JP	REISSUED FOR PERMITTING/CONSTRUCTION	ML	MB	RW
	7/1/11	JP	REISSUED FOR PERMITTING/CONSTRUCTION	ML	MB	RW
	2/24/11	JP	ISSUED FOR PERMITTING/CONSTRUCTION	ML	MB	RW
	1/28/11	RW	ISSUED FOR EPA REVIEW	ML	MB	RW
	5/5/10	JP	ISSUED FOR BIDDING	ML	CH	RW
REV	DATE	DES	REVISION DESCRIPTION	CADD	CHK	RW






PROJECT	REPUBLIC SERVICES, INC. SUNRISE MOUNTAIN LANDFILL LAS VEGAS, NEVADA
---------	---

TITLE	OVERALL CHANNEL LAYOUT (4 of 6)
-------	------------------------------------

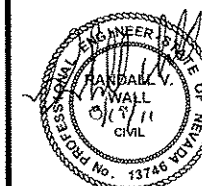

PROJECT No. 093-97432			FILE No. 093-974		
DESIGN	JP	7/1/11	SCALE	AS SHOWN	REV.
CADD	ML	7/1/11	A-5		
CHECK	AN	7/1/11			
REVIEW	RW	7/1/11			

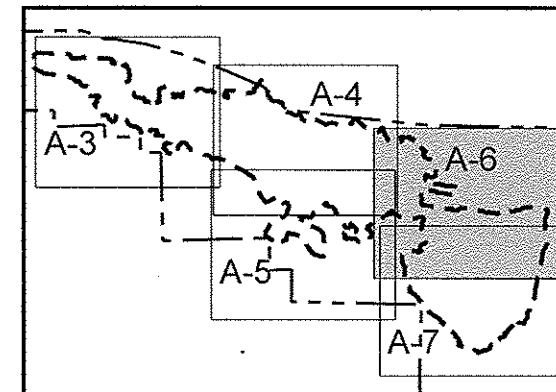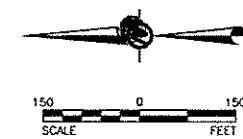

 Golder Associates Sacramento, California	PROJECT No.	093-97432	FILE No.	093-97432
	DESIGN	JP	7/1/11	SCALE AS SHOWN REV. 5
	CADD	ML	7/1/11	<div style="font-size: 2em; font-weight: bold; text-align: center;">A-6</div>
	CHECK	AN	7/1/11	
	REVIEW	RW	7/1/11	

