


US EPA ARCHIVE DOCUMENT

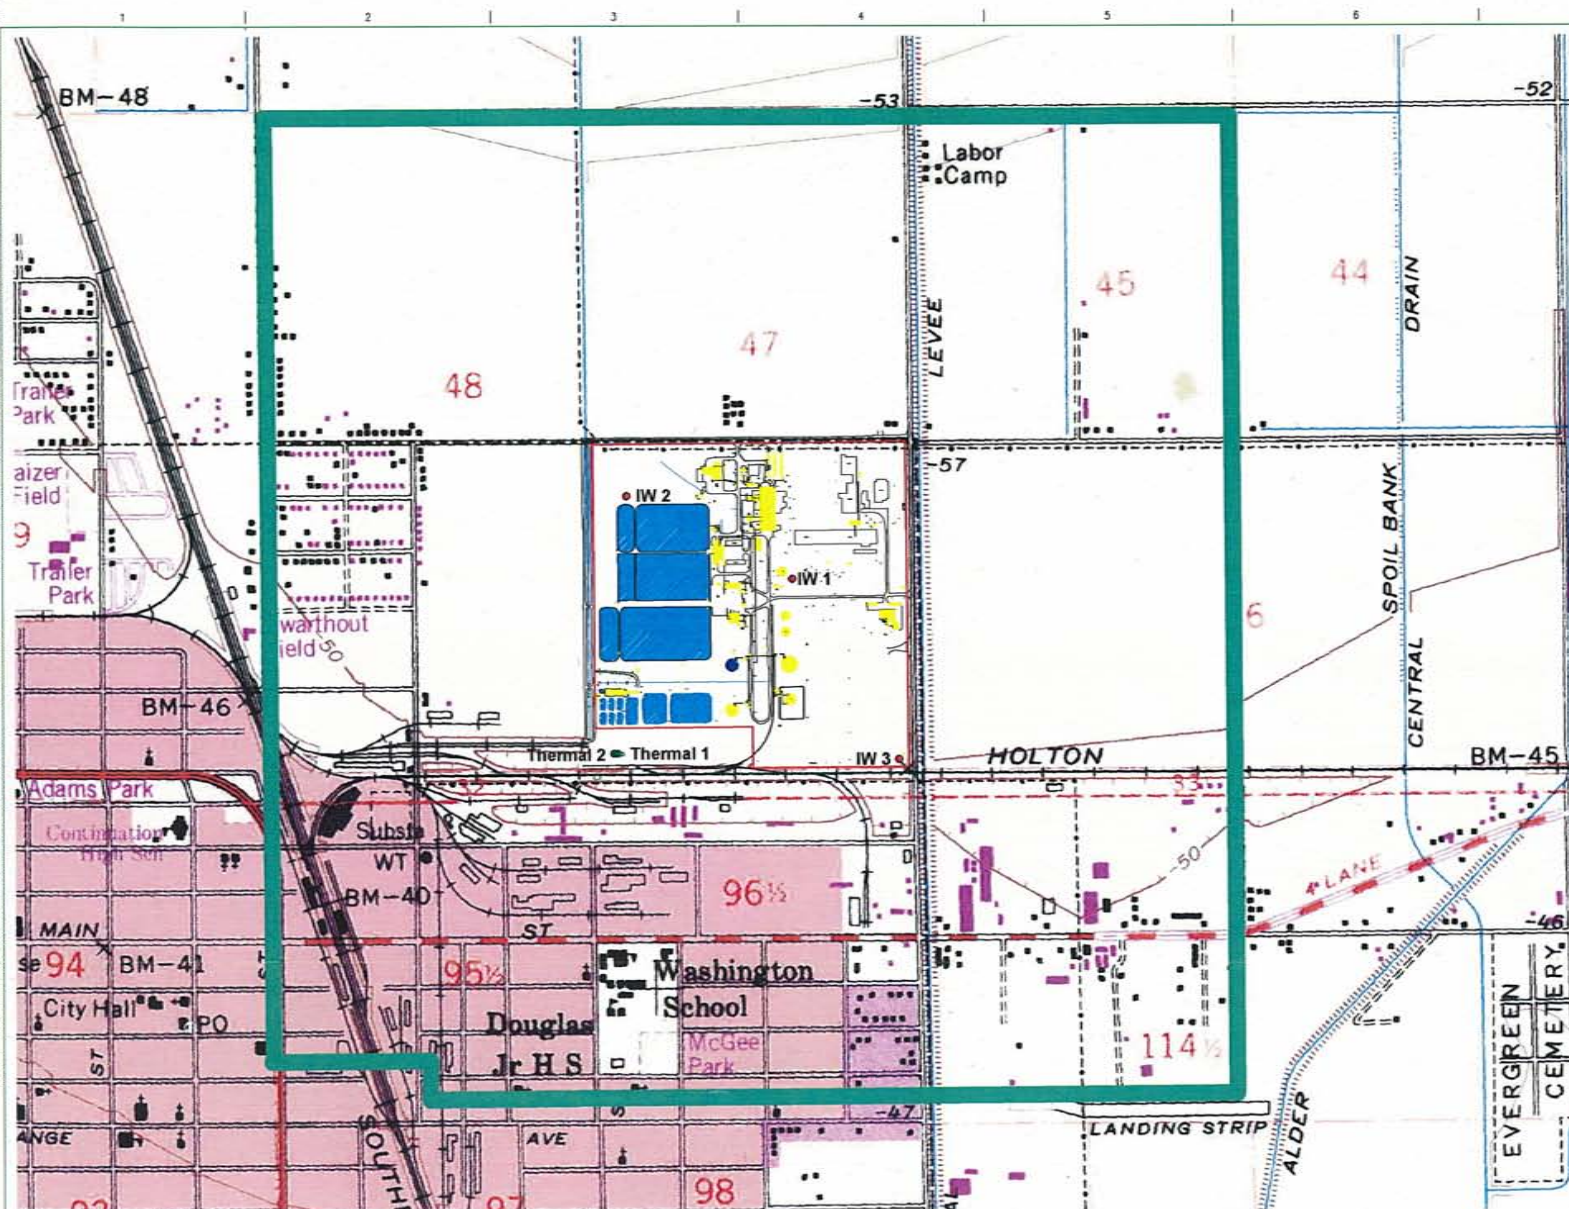

- LEGEND**
- PROPERTY LINE
 - EXISTING FENCE
 - ⊙ CONTROL POINT
 - ⊙ PROPERTY CORNER
 - ⊙ ABANDONED GEOTHERMAL WELL
 - ⊙ PROPOSED INJECTION WELL
 - ⊙ WASTEWATER HOLDING TANK
 - AREA OF REVIEW

- NOTES**
- EXISTING PLANT LAYOUT AND CONTROL POINT INFORMATION PROVIDED BY TRI STATE SURVEYING, LTD. (775) 358-9491. PROJEC NO. 05383.01, 8-26-05.



REV	REVISIONS	DATE	DRN	DSGN	CKD	APPD	REFERENCE DRAWINGS
B	REVISED WELL LOCATIONS	06/20/08					
A	ISSUED FOR PERMIT APPLICATION	10/26/06					

DSGN	WAL	662009
DRN		
CKD		
SCALE: AS SHOWN		
FOR 22-J4 DWG ONLY		



IMPERIAL IRRIGATION DISTRICT	JOB NUMBER
EL CENTRO GENERATING STATION	P-6563
BASE MAP WITH AREA OF REVIEW	DRAWING NUMBER
	Figure B1