
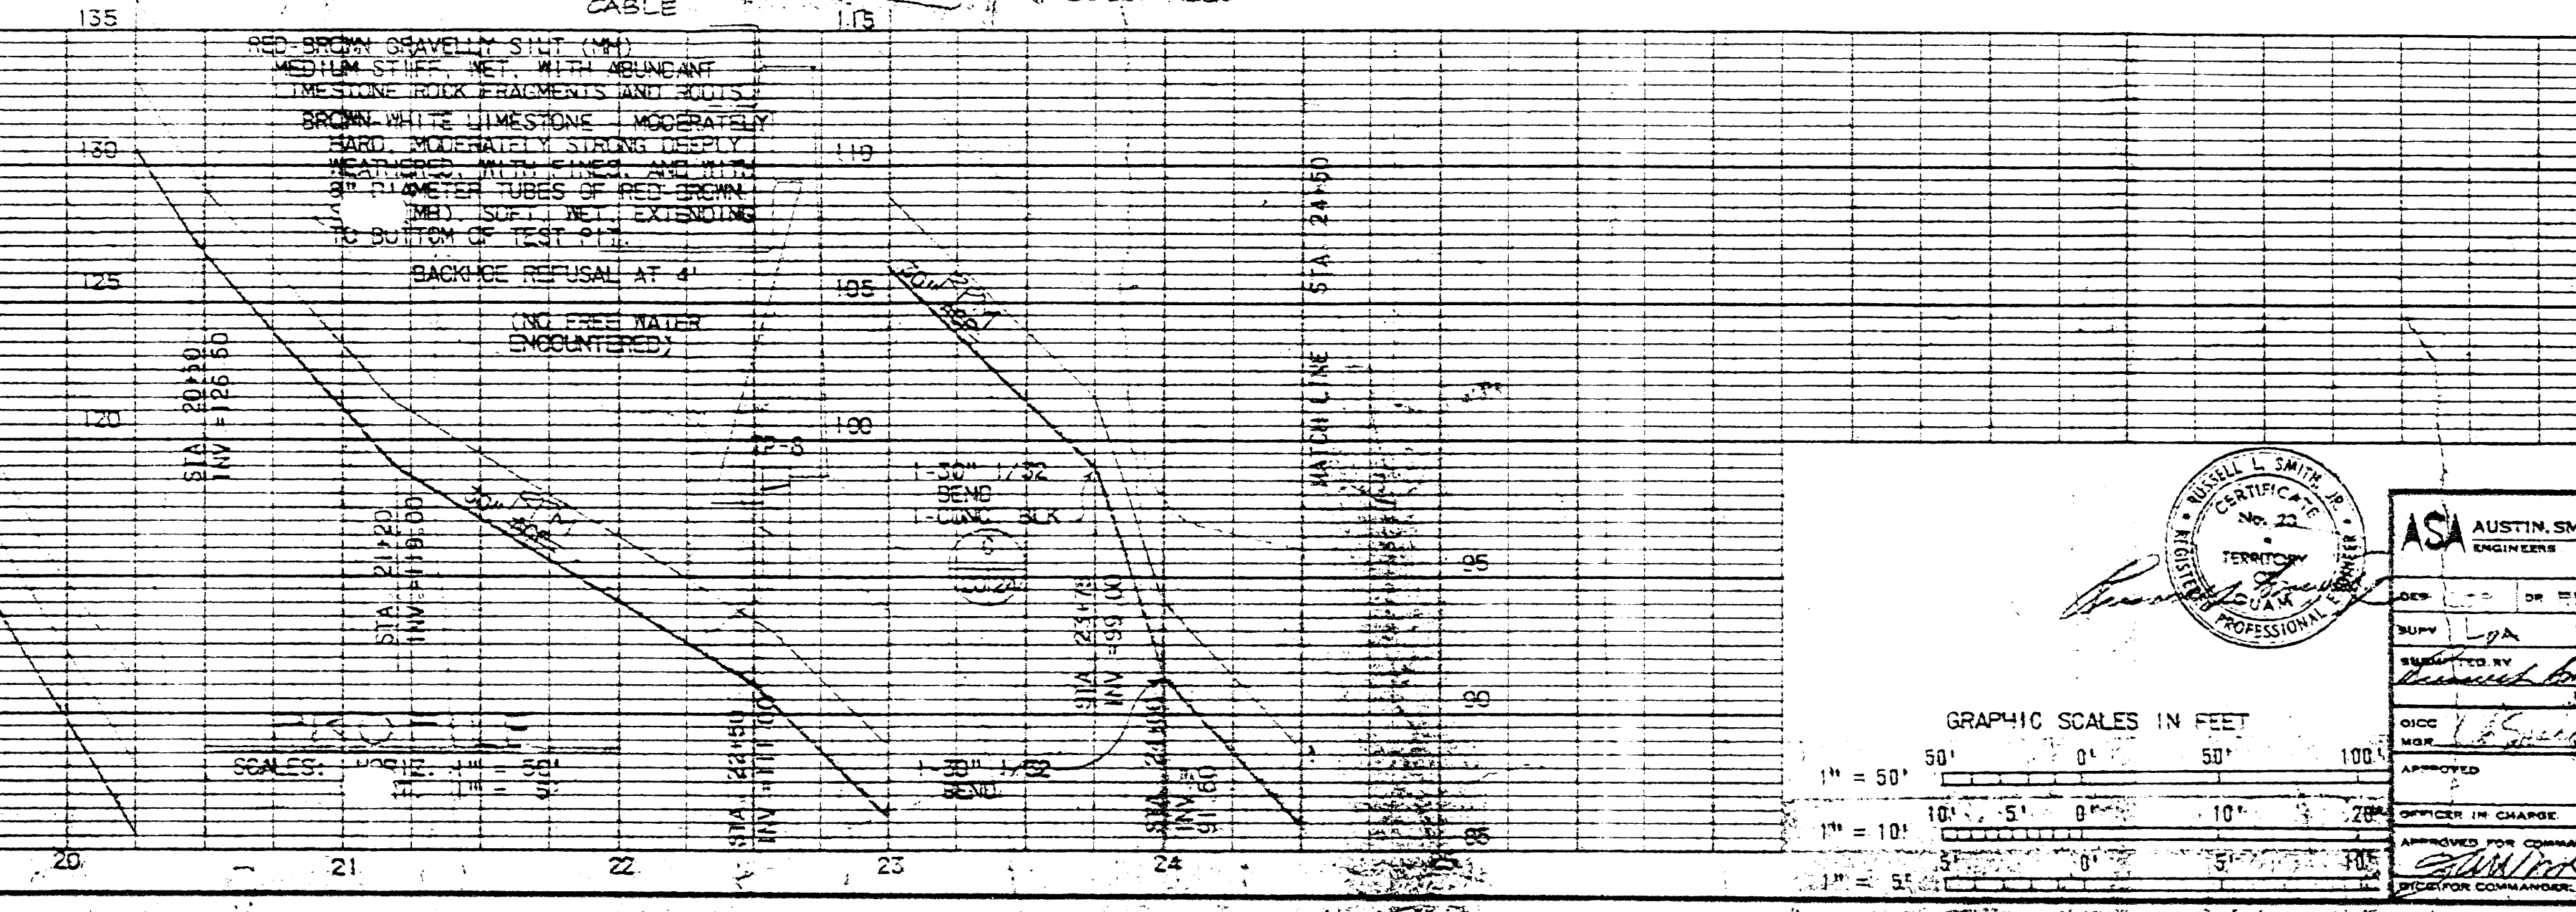
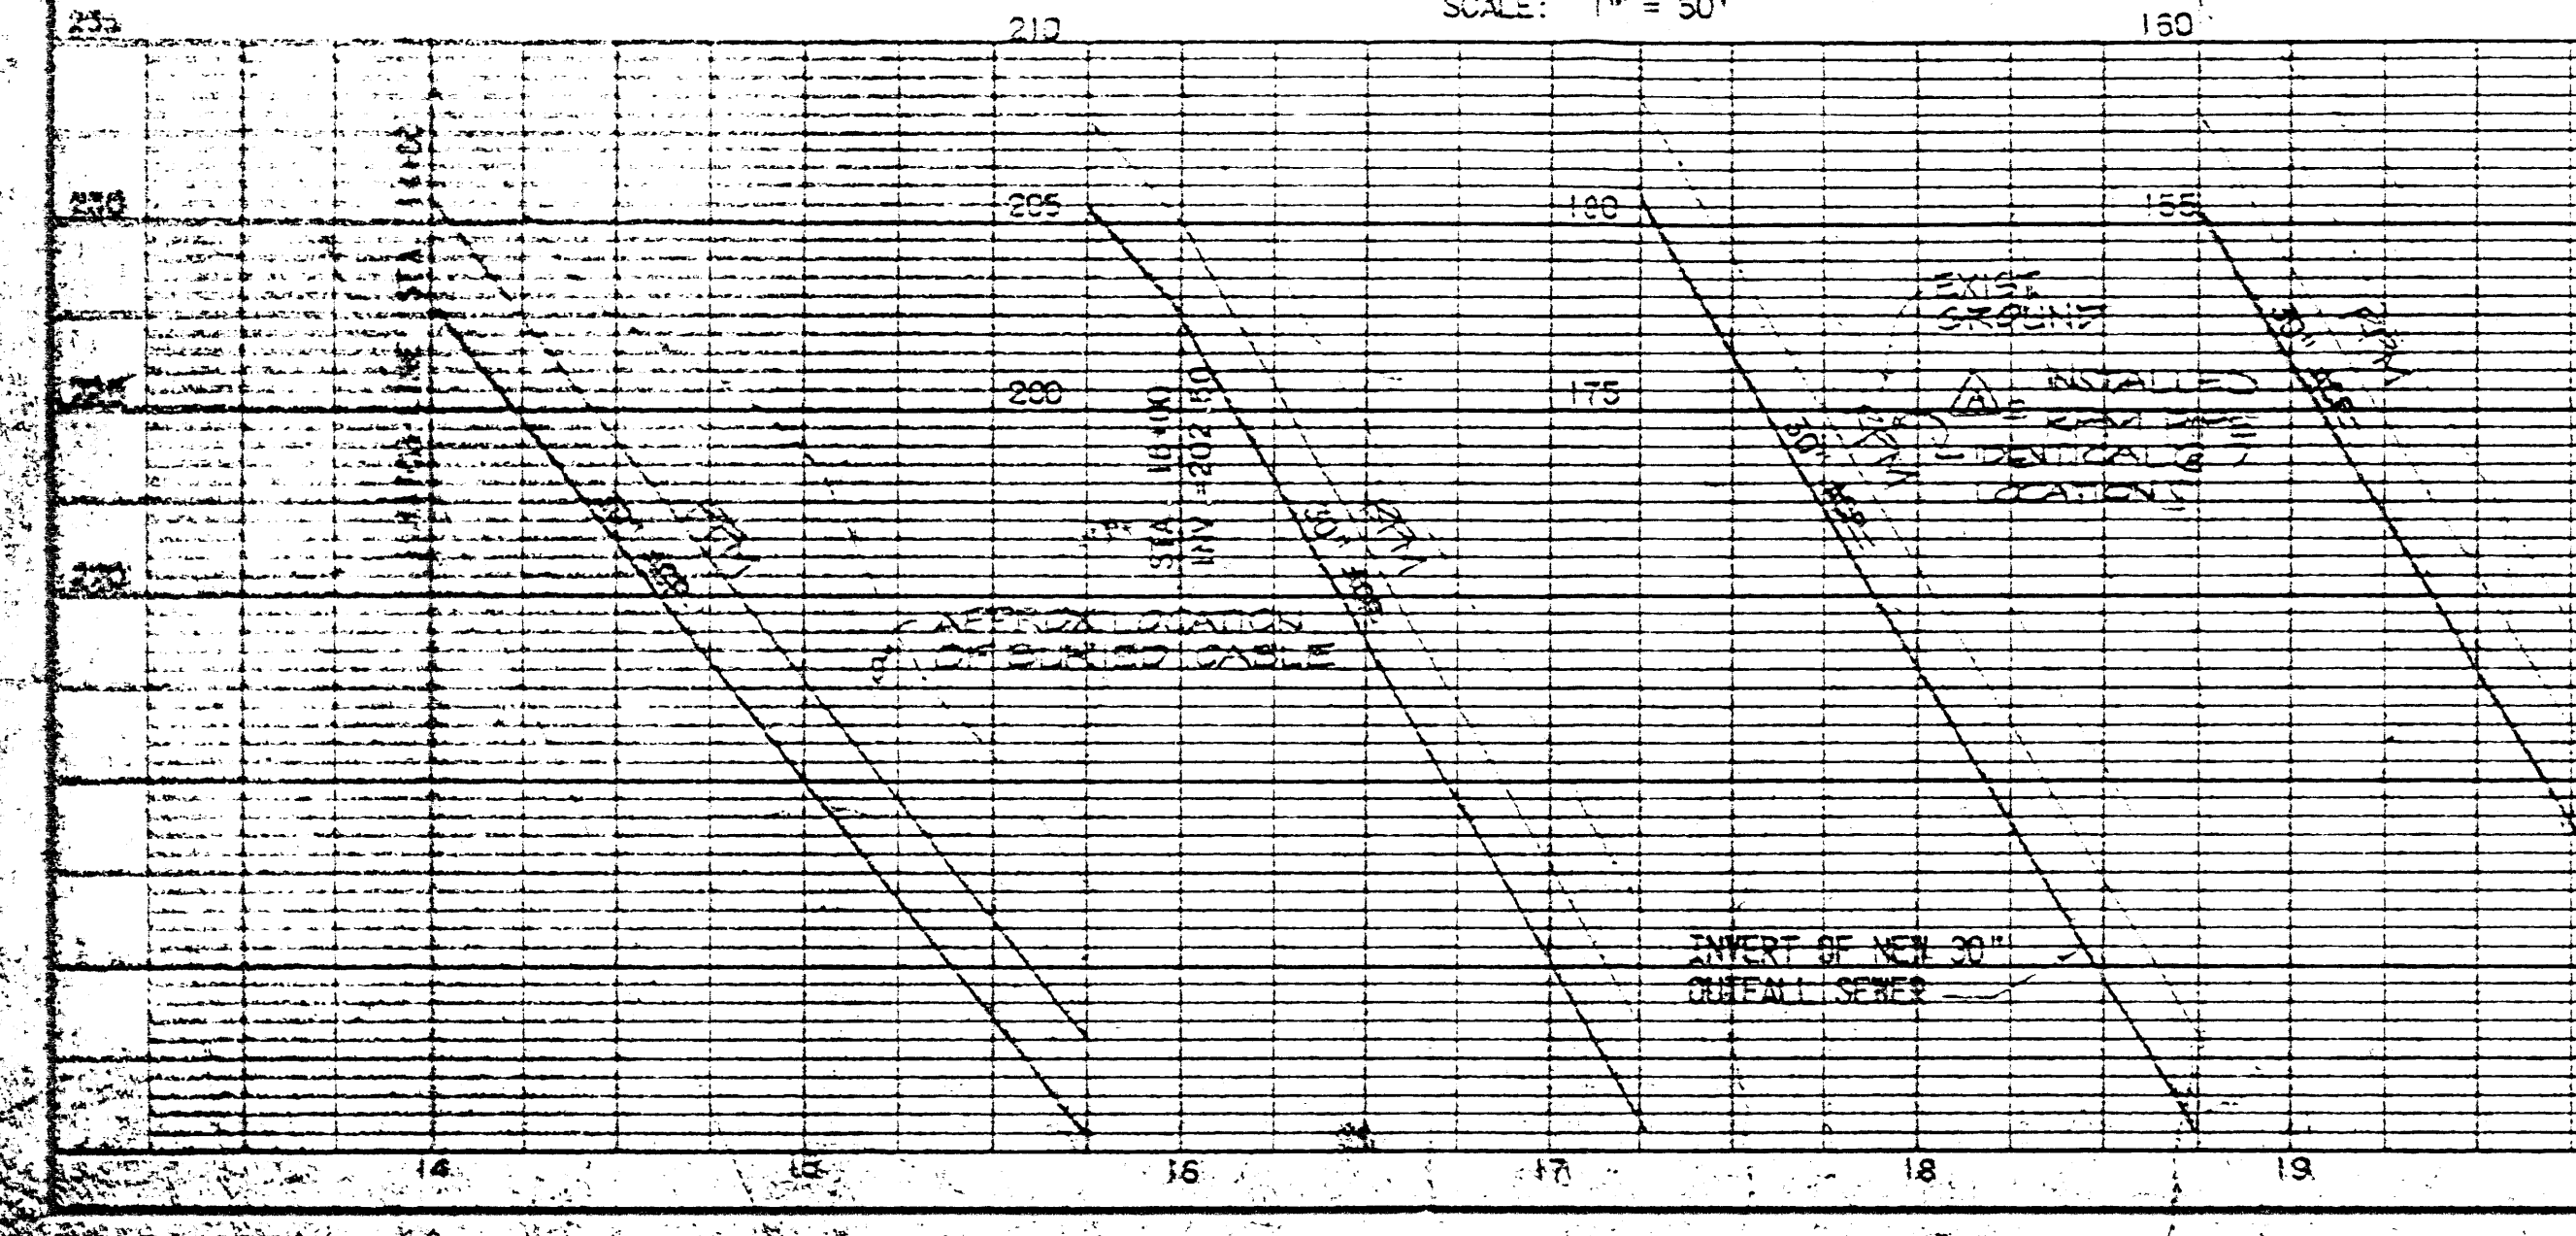
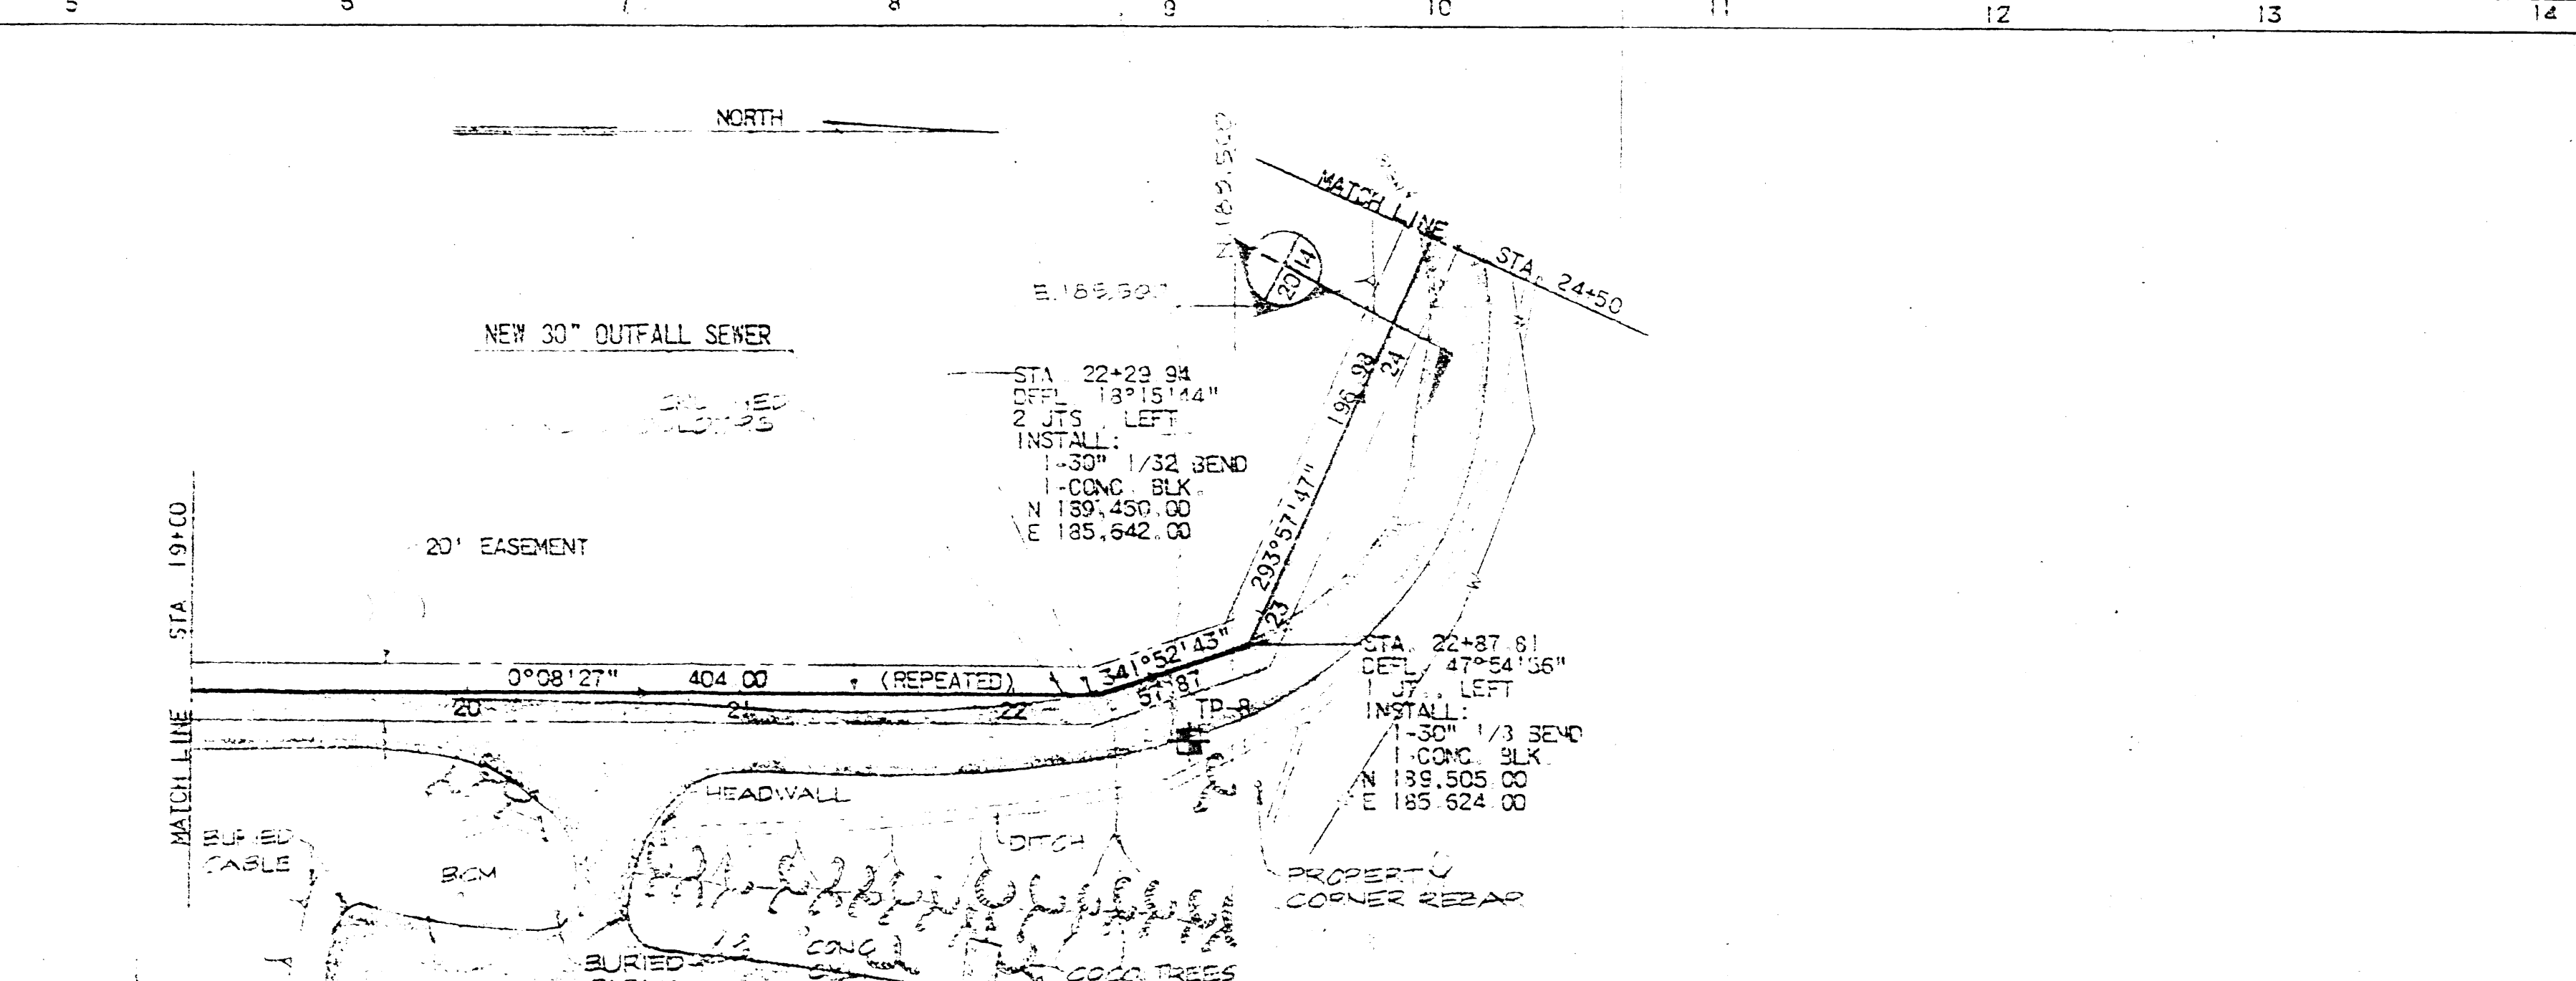
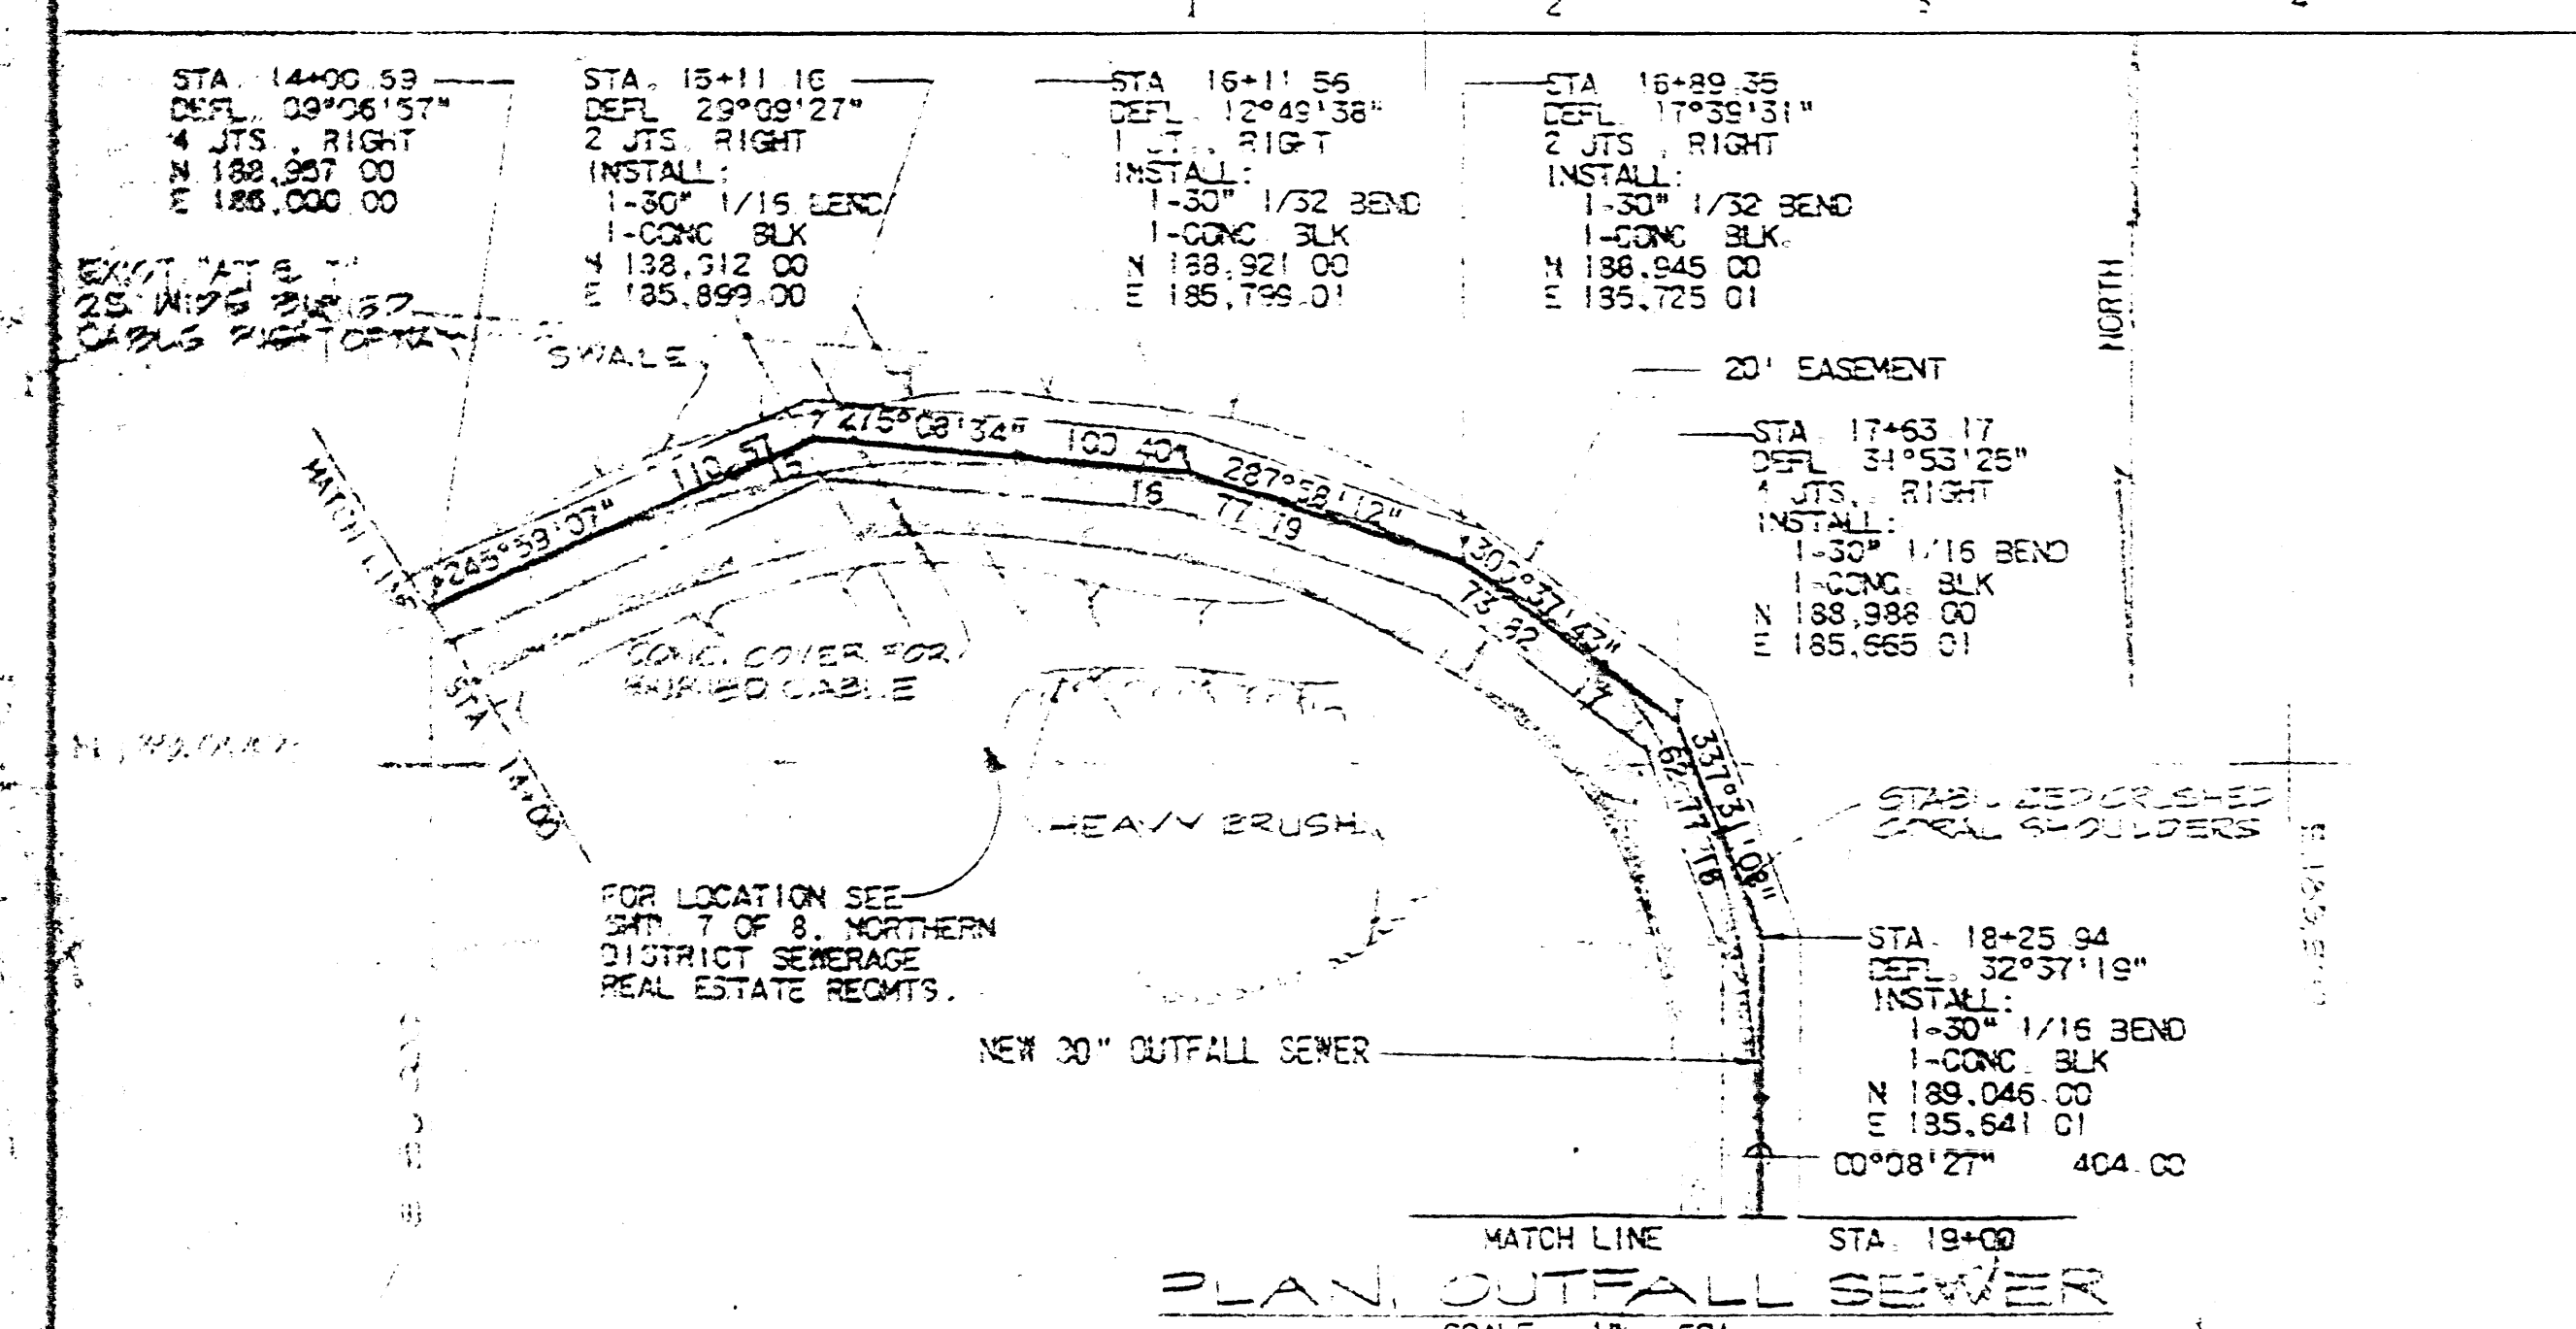
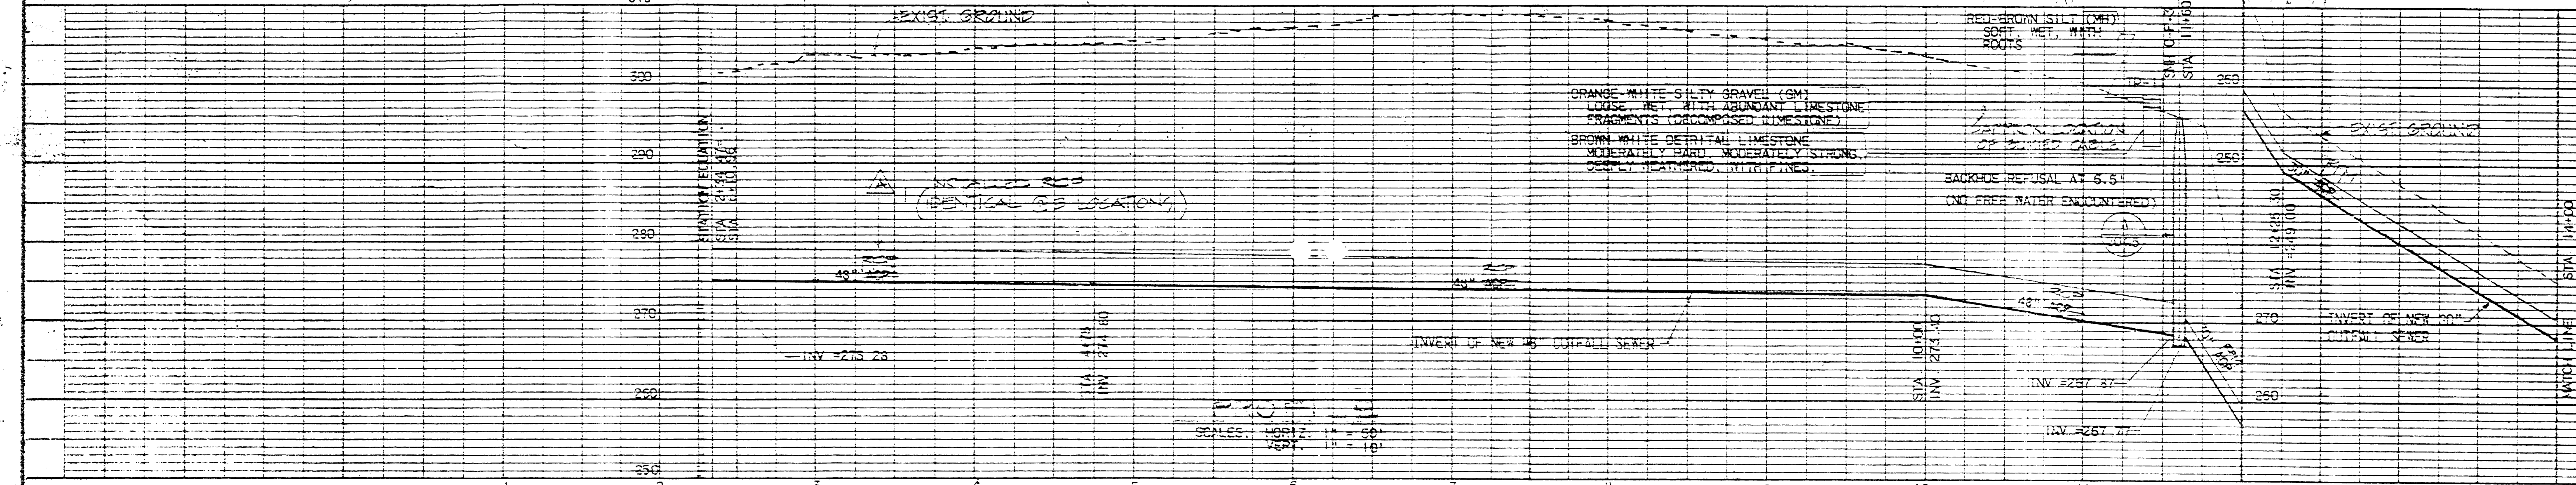
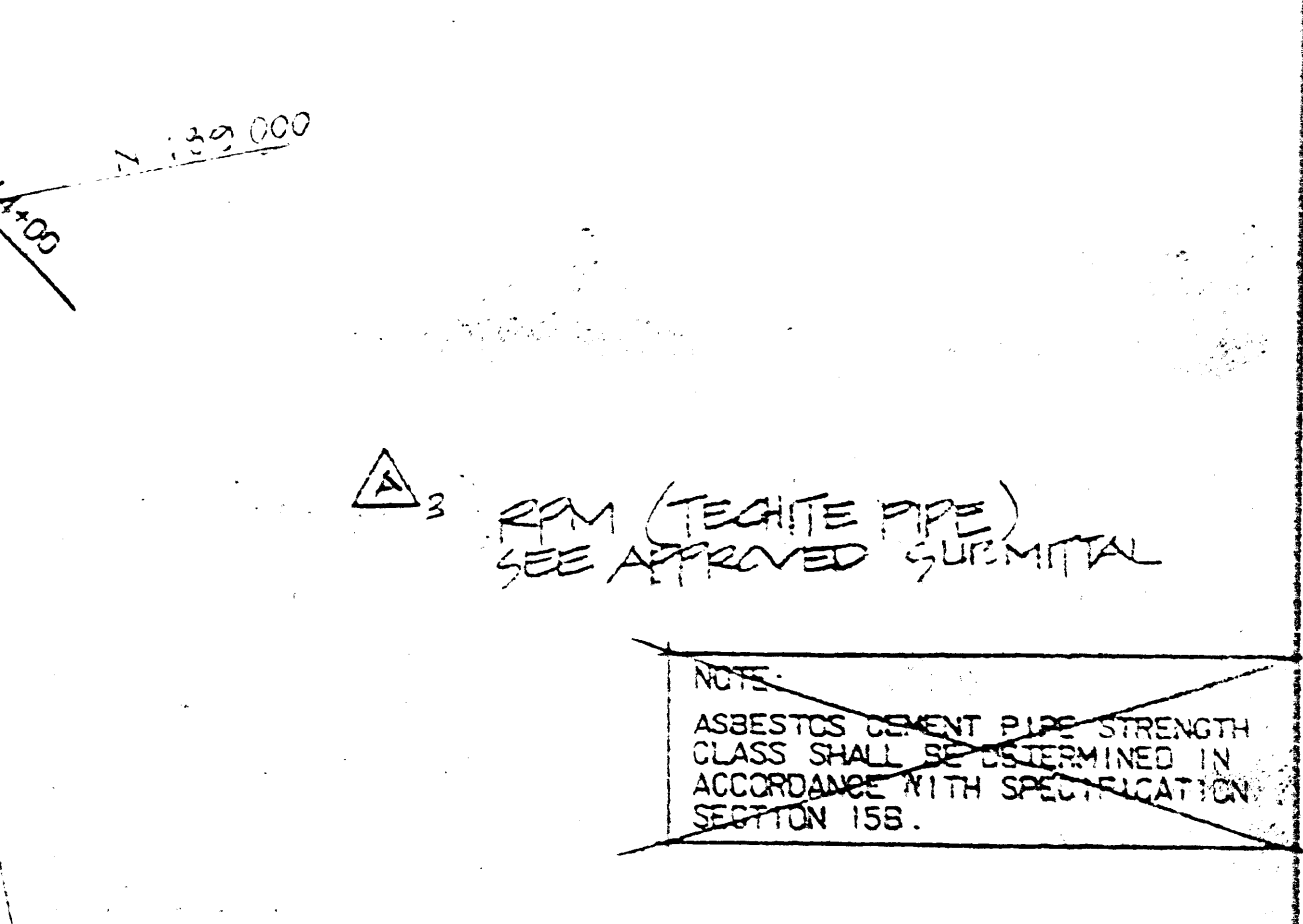


US EPA ARCHIVE DOCUMENT

REVISIONS			
NO.	DESCRIPTION	PREP'D BY	DATE
1	AS SHOWN TO SHOW AS SHOWN	LS	12-2-78

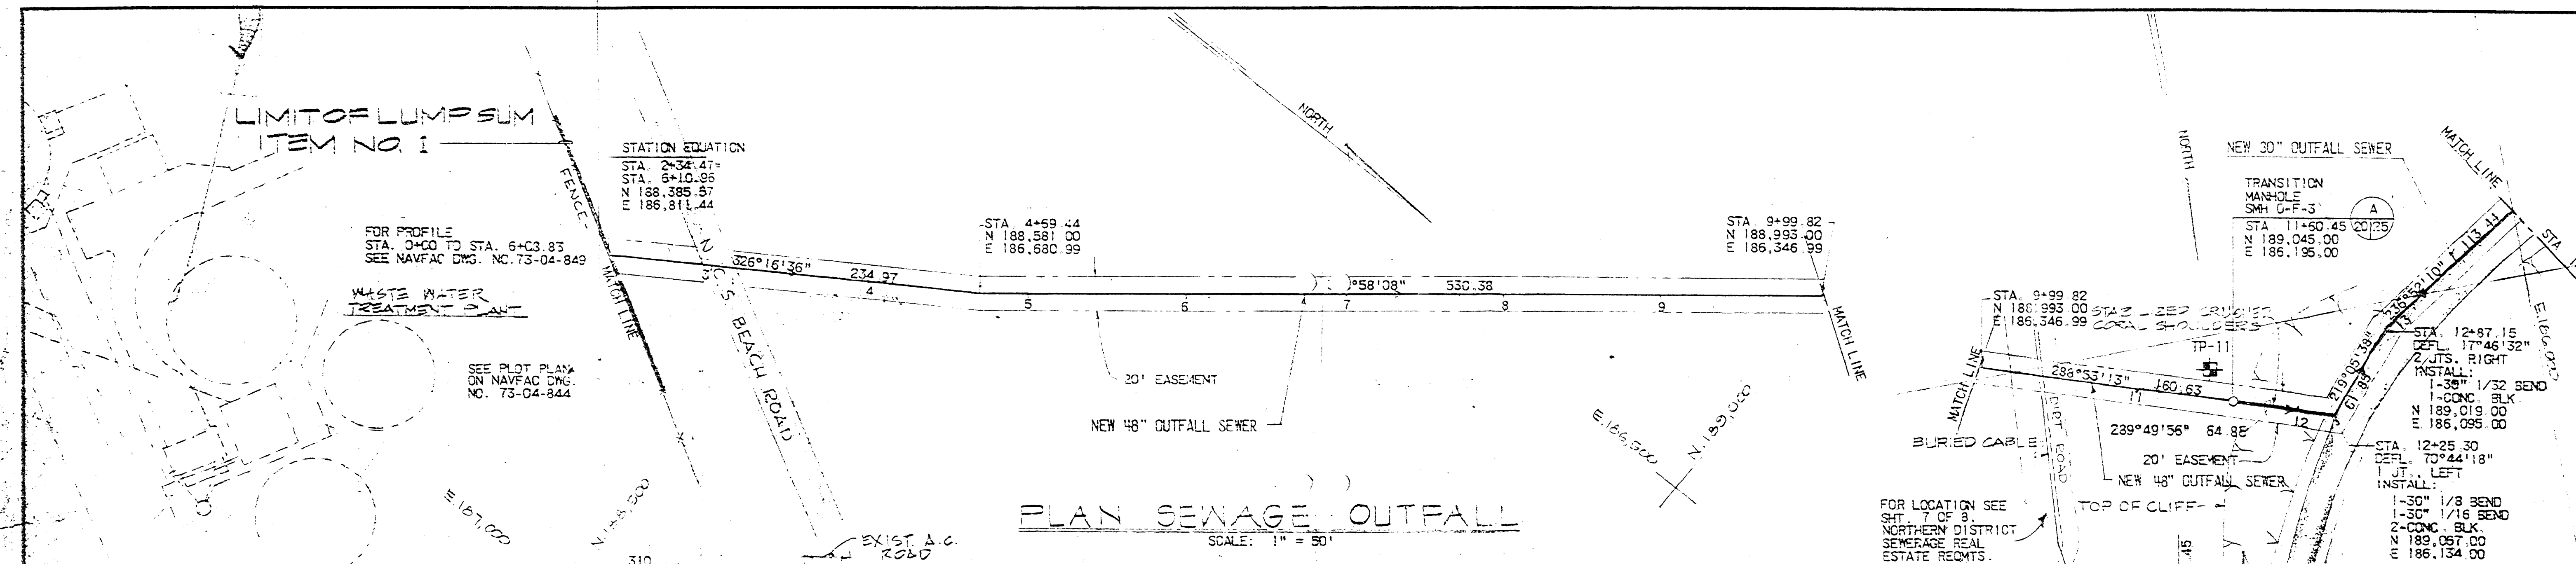

ASA AUSTIN SMITH & ASSOC., INC.
ENGINEERS - ARCHITECTS - SURVEYORS
HAWAII - GUAM

DEPARTMENT OF THE NAVY - NAVAL FACILITIES ENGINEERING COMMAND
OFFICER IN CHARGE OF CONSTRUCTION
NAVAL FACILITIES ENGINEERING COMMAND CONTRACTS MARIANA ISLANDS

NORTHERN DISTRICT SEWERAGE SYSTEM
NORTHERN LINK AND TREATMENT PLANT
SUMI, MARIANA ISLANDS

PLAN & PROFILE
OUTFALL SEWER
BASTIENIER TREATMENT PLANT TO STA 14+00

NAVFAC DRAWING NO. **F 80091**

CONSTR. CONTRACT NO. 82278-14-2-0013
SCALE: AS SHOWN

GRAPHIC SCALES IN FEET

1" = 50' 1" = 10' 1" = 25'

DATE: 12-2-78
DRAWN BY: [Signature]
CHECKED BY: [Signature]