
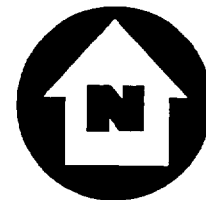



US EPA ARCHIVE DOCUMENT

APPENDICES

Appendix A
Site Location Map

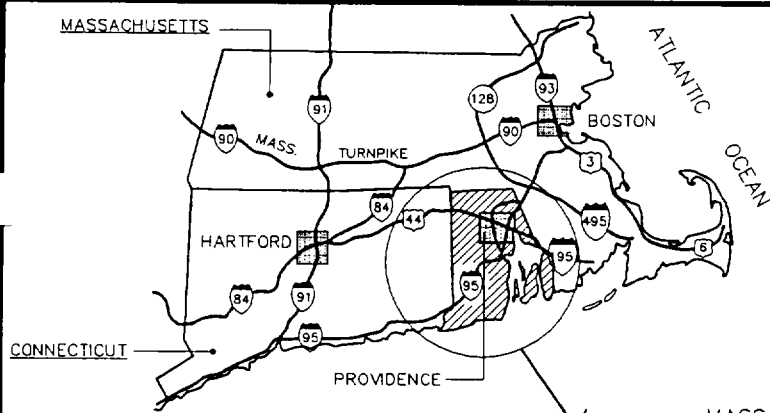

CENTREDALE MANOR/
BROOK VILLAGE
APARTMENT
BUILDINGS

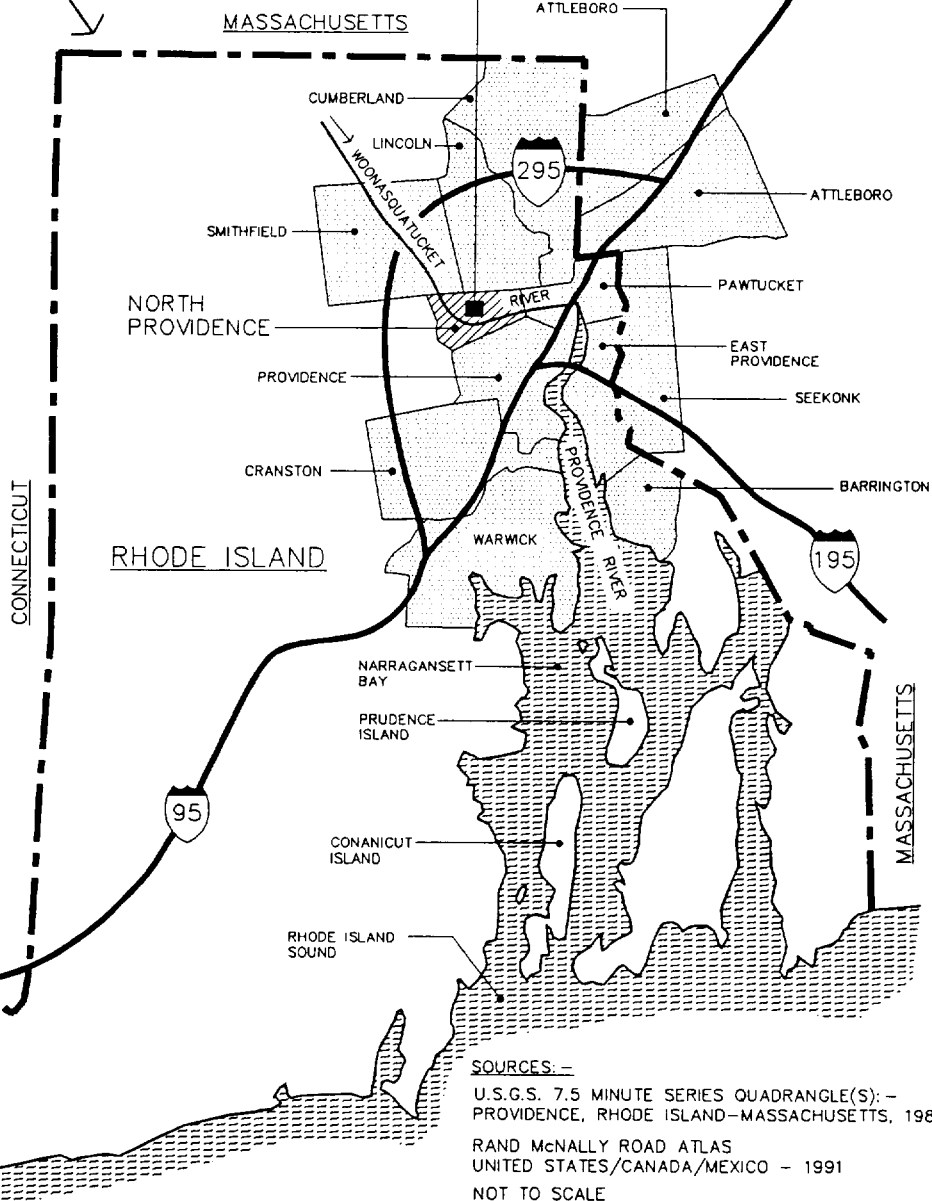

ROUTE MARKER

- INTERSTATE HIGHWAY
- U.S. ROUTE
- STATE ROUTE

SOURCES: -

U.S.G.S. 7.5 MINUTE SERIES QUADRANGLE(S): -
PROVIDENCE, RHODE ISLAND-MASSACHUSETTS, 1987
RAND McNALLY ROAD ATLAS
UNITED STATES/CANADA/MEXICO - 1991
NOT TO SCALE

SITE LOCATION MAP

CENTREDALE MANOR/BROOK VILLAGE
PROPERTY

CENTREDALE MANOR SITE
ROUTE 44 (2072/2074 SMITH STREET)
NORTH PROVIDENCE, RHODE ISLAND

WESTON®
MANAGERS DESIGNERS/CONSULTANTS

REGION I SUPERFUND TECHNICAL ASSESSMENT AND RESPONSE TEAM

TDD #
99-05-0163


DRAWN BY:
W. SHAW

DATE
1/4/00

FILE NAME:
R:\99050163\FIG8.DWG

FIGURE 1

Appendix B
Pre-Removal Site Map

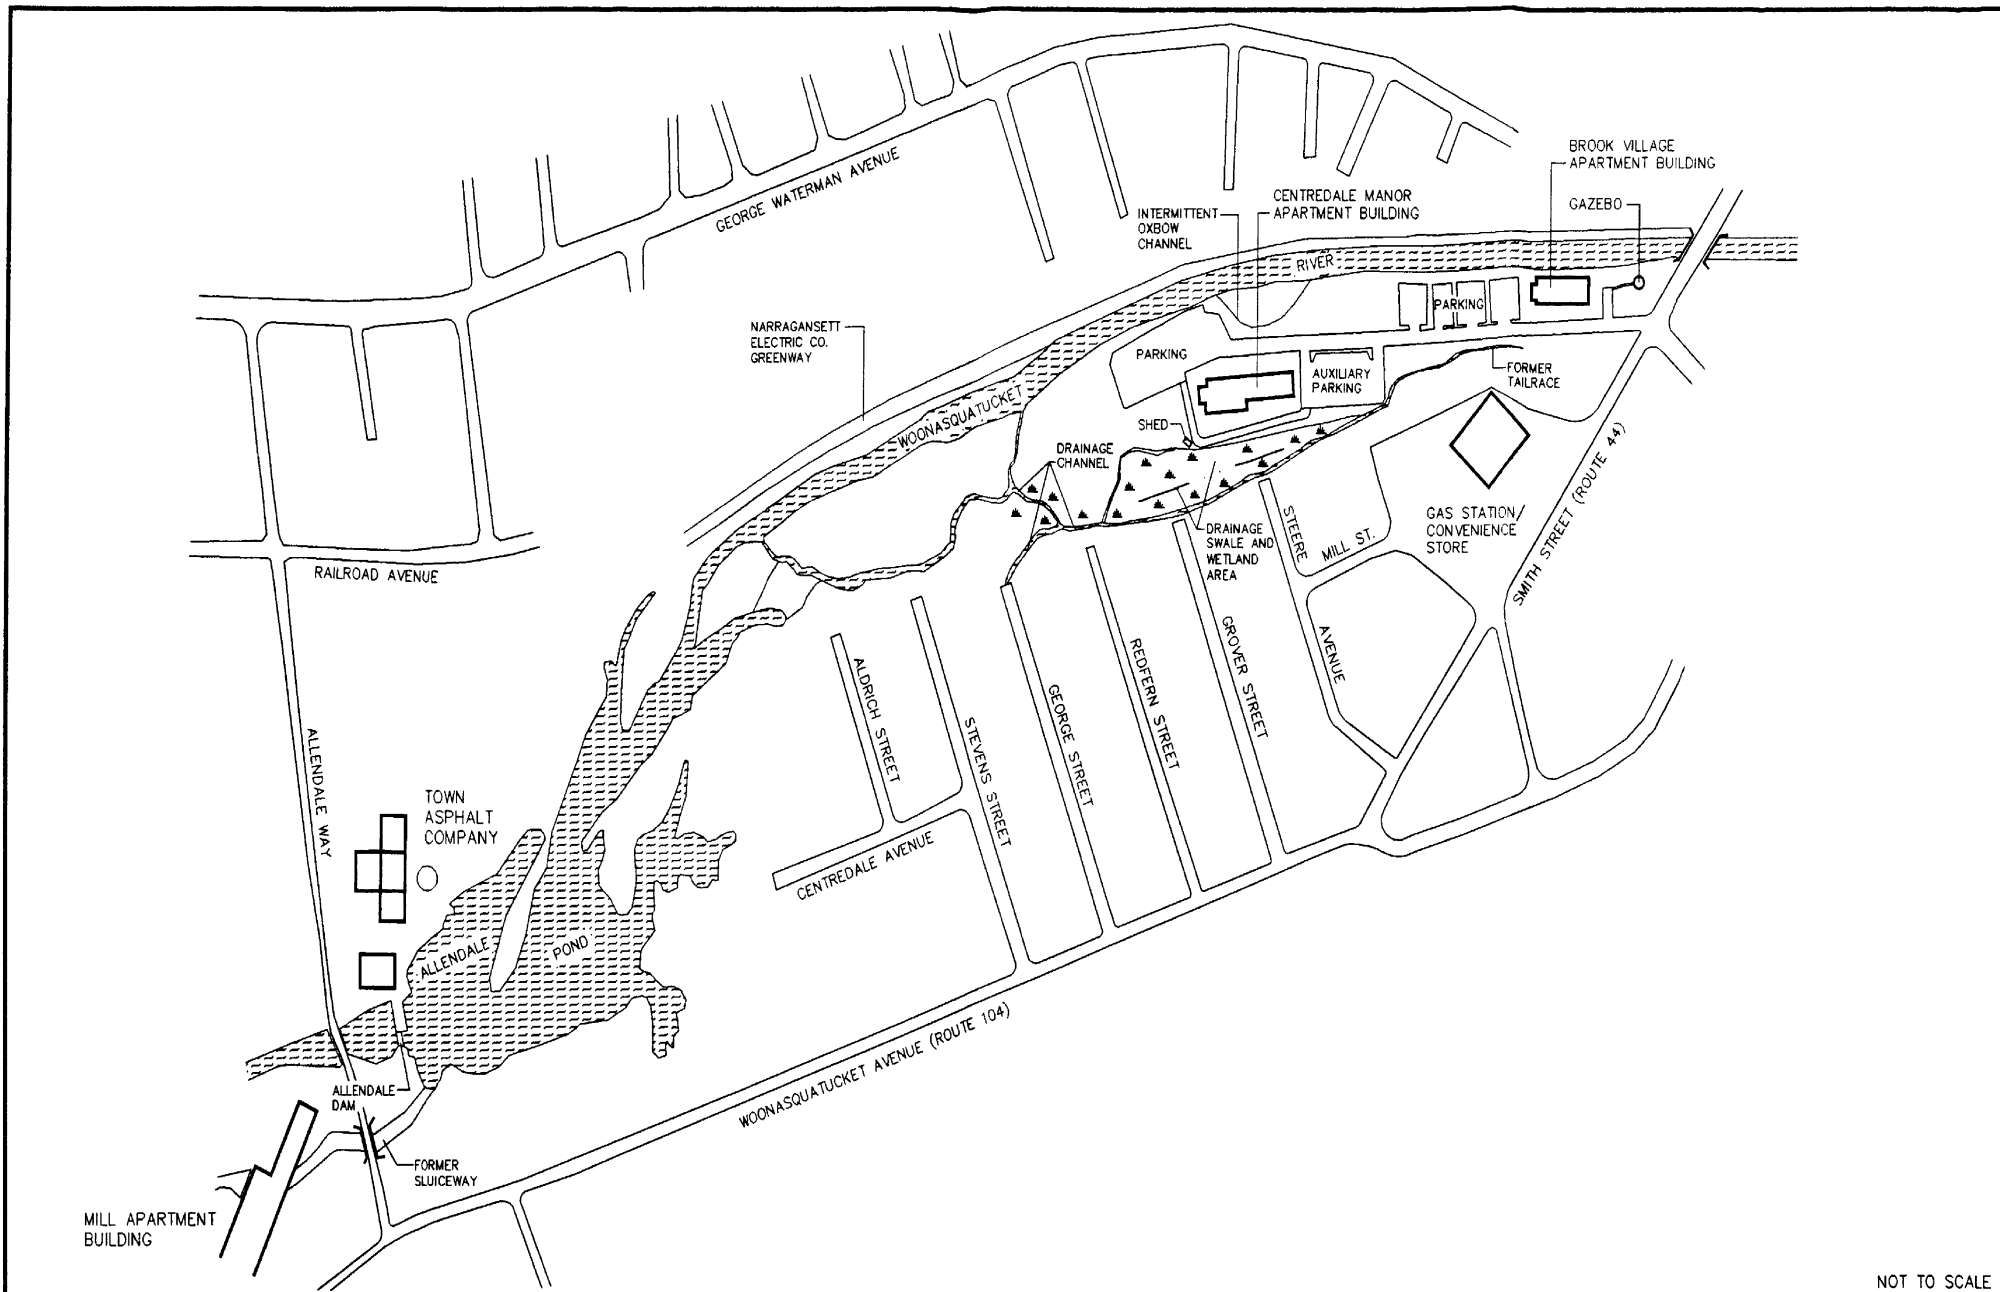

NOT TO SCALE

LEGEND

-  SURFACE WATER
-  WETLANDS

NOTES

PRE-REMOVAL SITE MAP

CENTREDALE MANOR/BROOK VILLAGE
PROPERTY
CENTREDALE MANOR SITE
ROUTE 44 (2072 AND 2074 SMITH STREET)
NORTH PROVIDENCE, RHODE ISLAND



REGION I SUPERFUND TECHNICAL ASSESSMENT AND RESPONSE TEAM

TOD # 99-05-0163	DRAWN BY: W. SHAW	DATE 12/28/99
---------------------	----------------------	------------------

FILE NAME:
R:\99050163\FIG5.DWG

FIGURE 2

