


US EPA ARCHIVE DOCUMENT

Appendix D

Sample Location Map

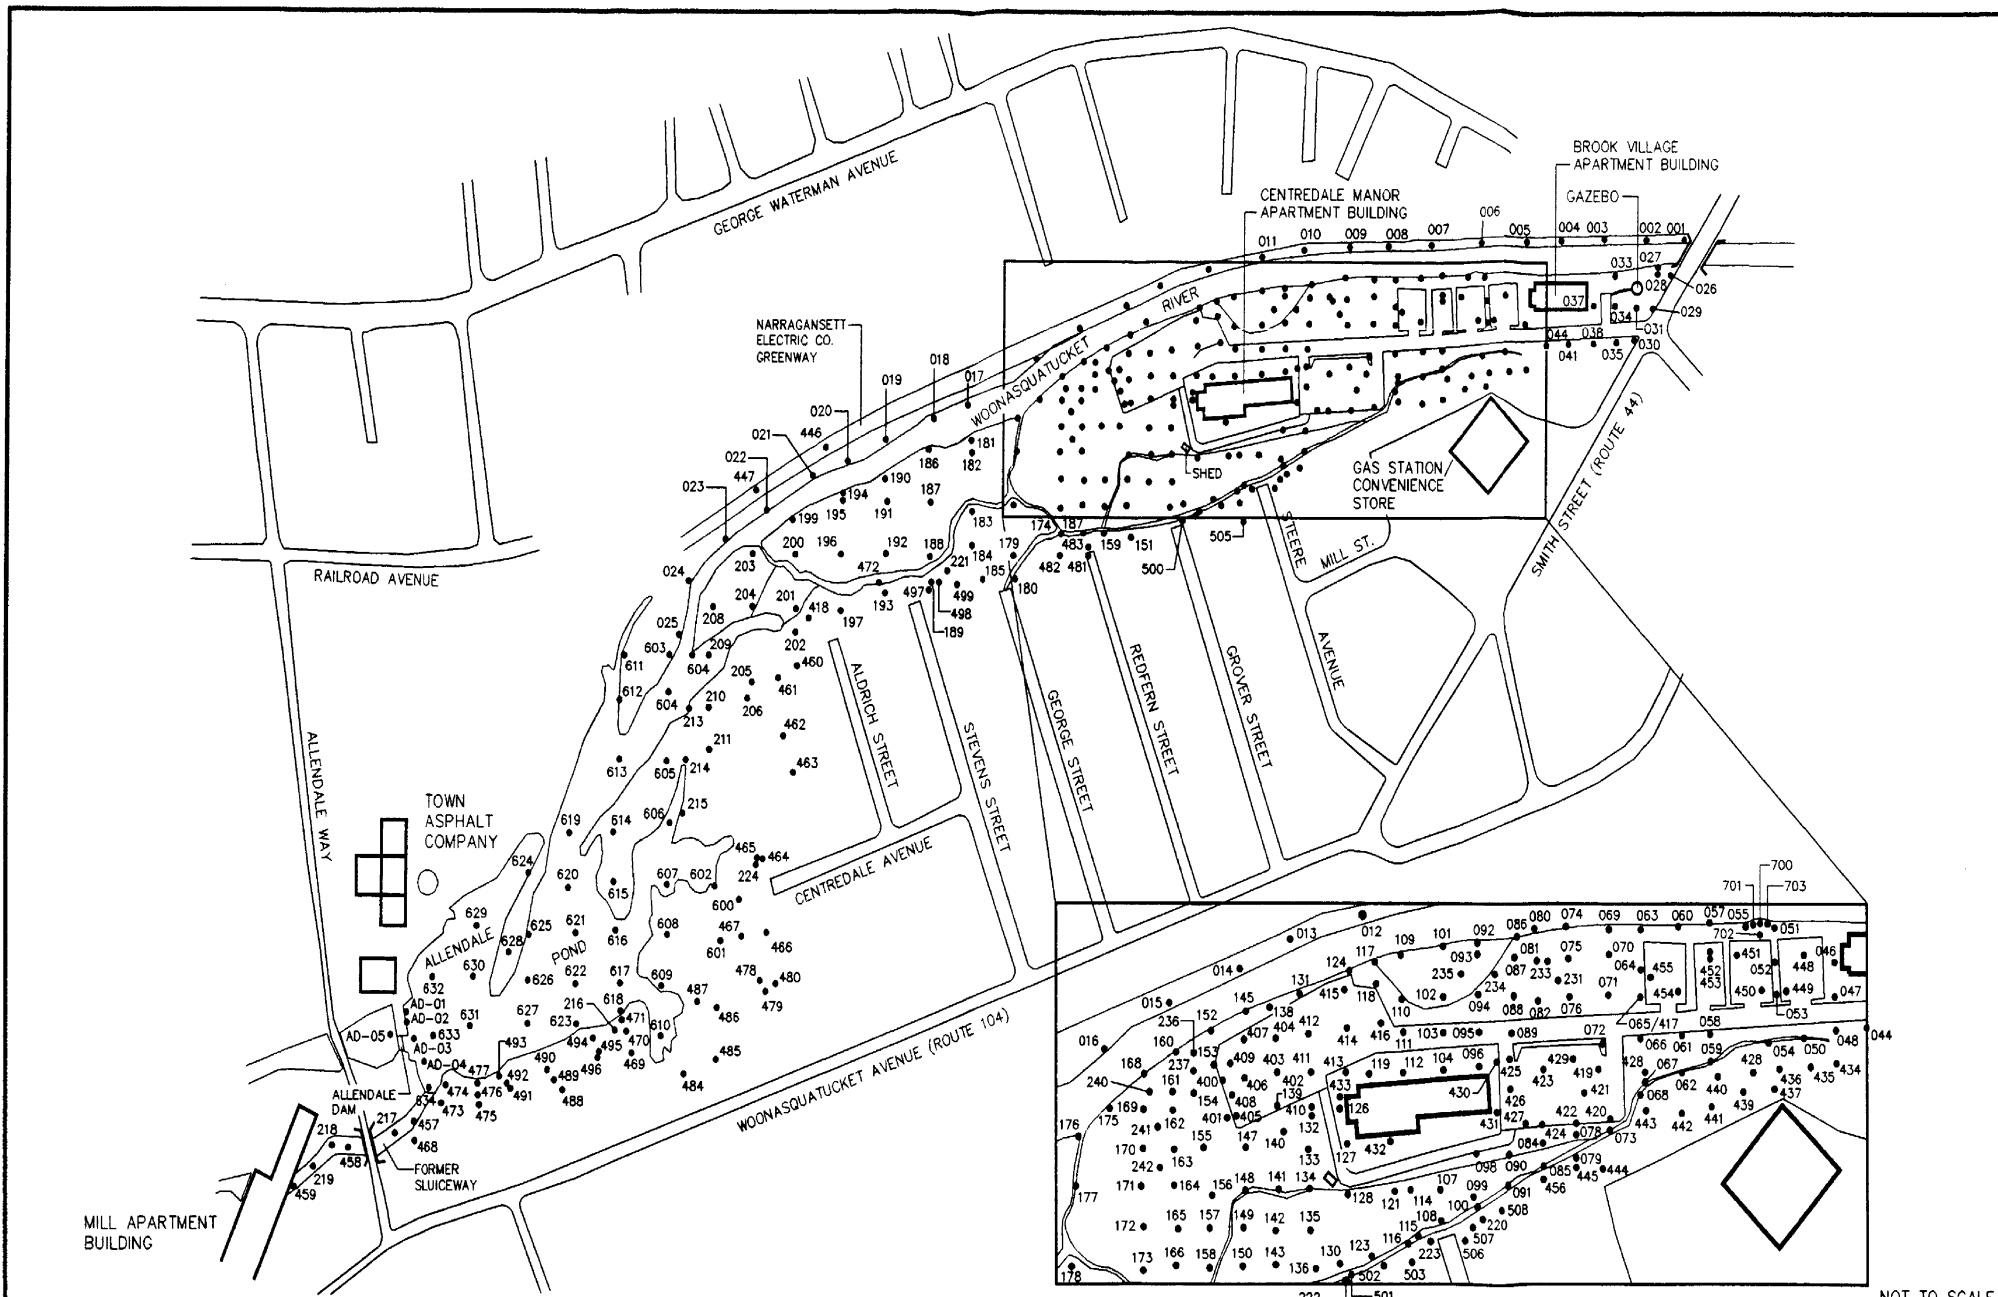

NOT TO SCALE

LEGEND

- SAMPLE LOCATION

NOTES

SAMPLE LOCATION MAP

CENTREDALE MANOR/BROOK VILLAGE
PROPERTY
CENTREDALE MANOR SITE
2074 SMITH STREET
NORTH PROVIDENCE, RHODE ISLAND



REGION 1 SUPERFUND TECHNICAL ASSESSMENT AND RESPONSE TEAM

TDD #
99-05-0163

DRAWN BY:
W. SHAW

DATE
12/28/99


FILE NAME:
R:\99050163\FIG6.DWG

FIGURE 3



Appendix E

Post-Removal Site Map

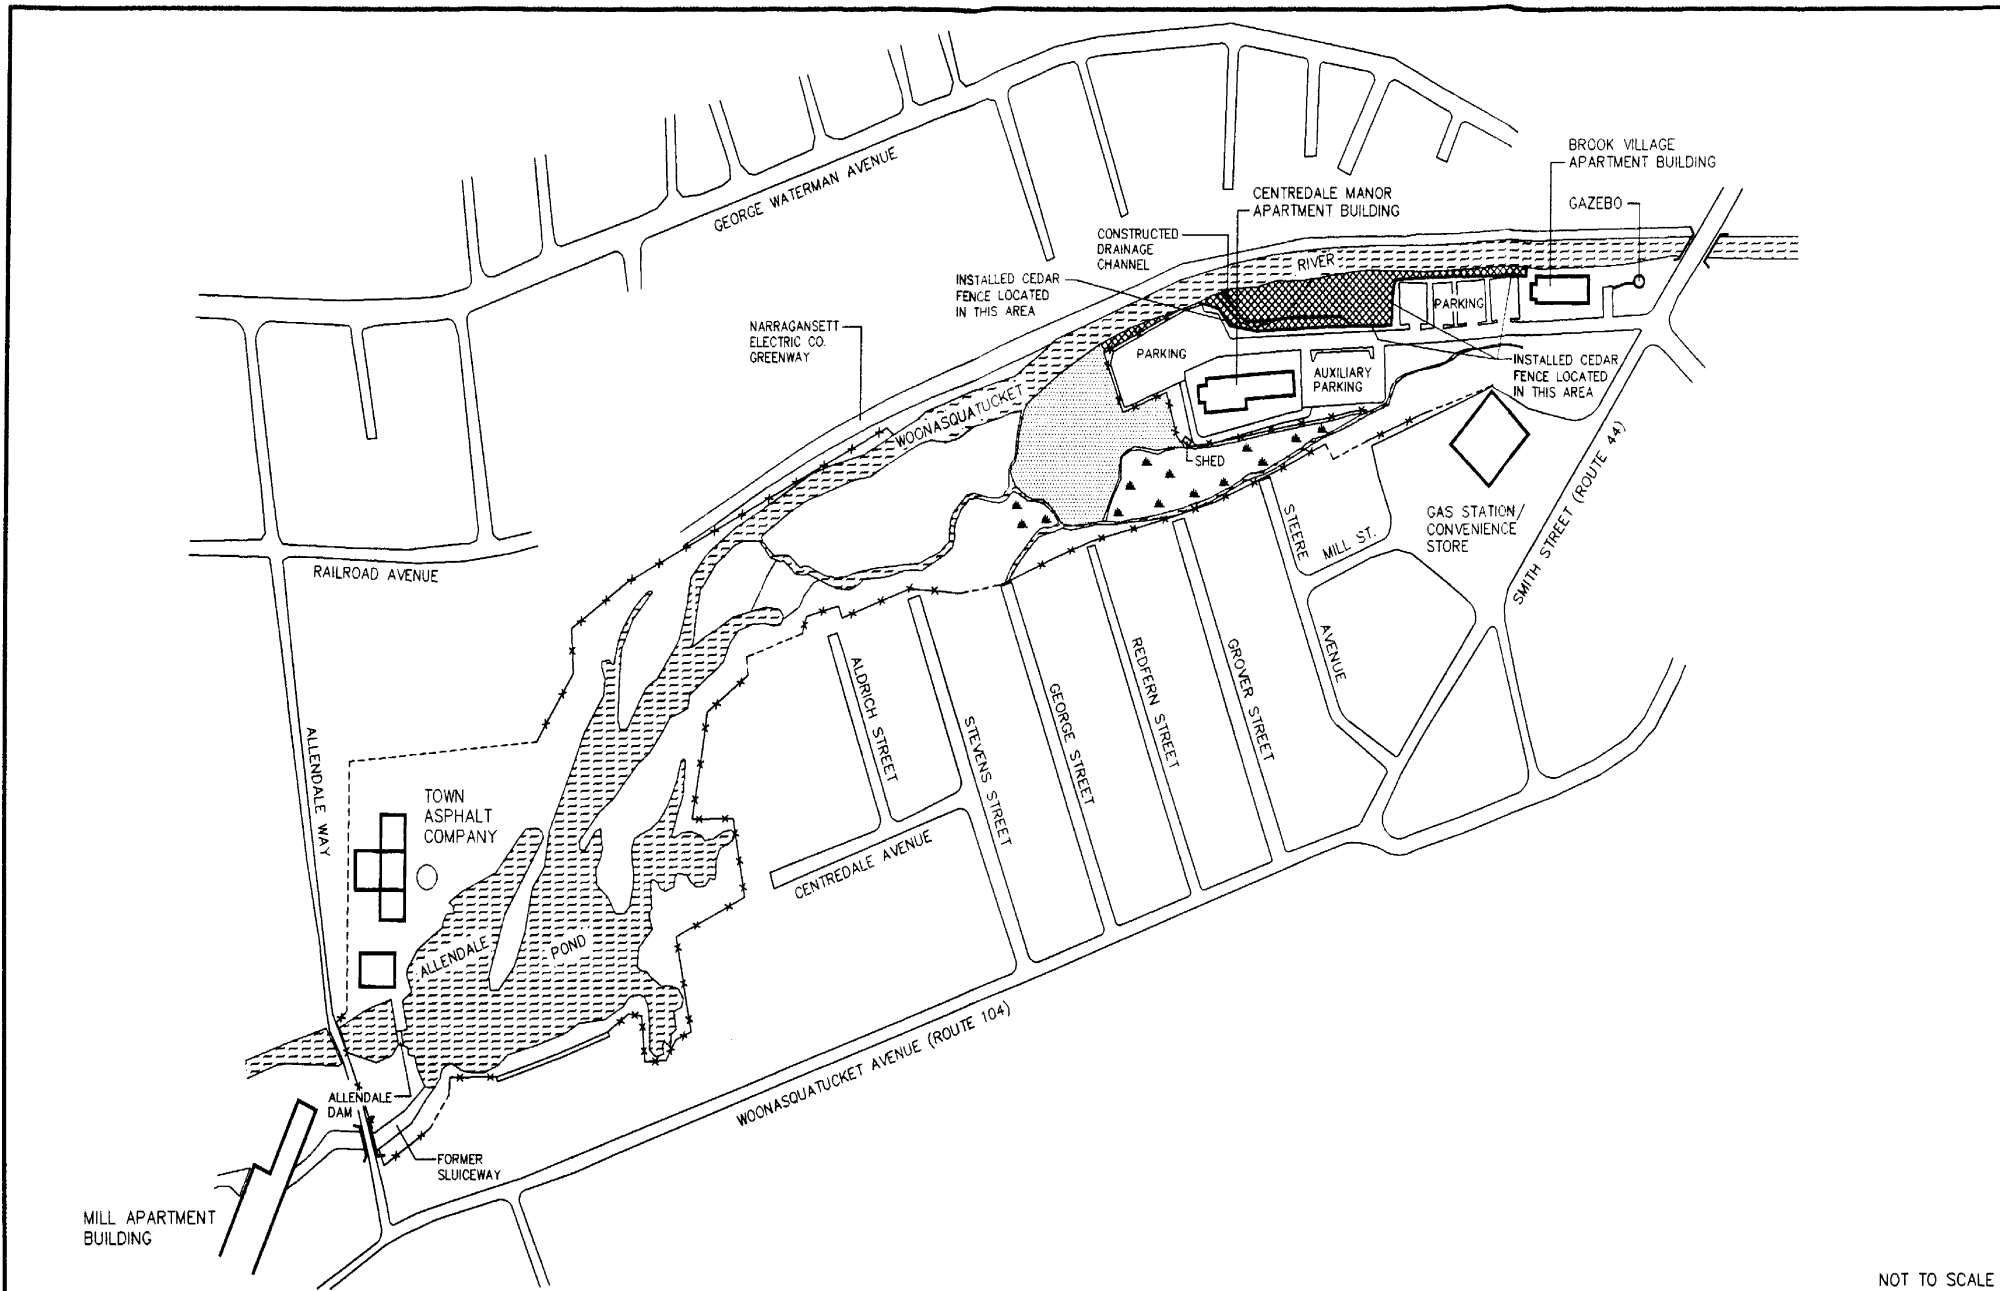

NOT TO SCALE

LEGEND

FENCE TYPES			
-----	EXISTING FENCE		SURFACE WATER
-	INSTALLED CHAINLINK FENCE		INTERIM CAP NO.1
=====	INSTALLED CEDAR FENCE		INTERIM CAP NO.2
			WETLANDS

NOTES

POST-REMOVAL SITE MAP

CENTREDALE MANOR/BROOK VILLAGE
PROPERTY
CENTREDALE MANOR SITE
ROUTE 44 (2072 AND 2074 SMITH STREET)
NORTH PROVIDENCE, RHODE ISLAND



REGION I SUPERFUND TECHNICAL ASSESSMENT AND RESPONSE TEAM

TOD # 99-05-0163	DRAWN BY: W. SHAW	DATE 12/28/99
---------------------	----------------------	------------------

FILE NAME:
R:\99050163\FIG7.DWG

FIGURE 4

