


US EPA ARCHIVE DOCUMENT

APPENDIX B

LEGAL DESCRIPTION

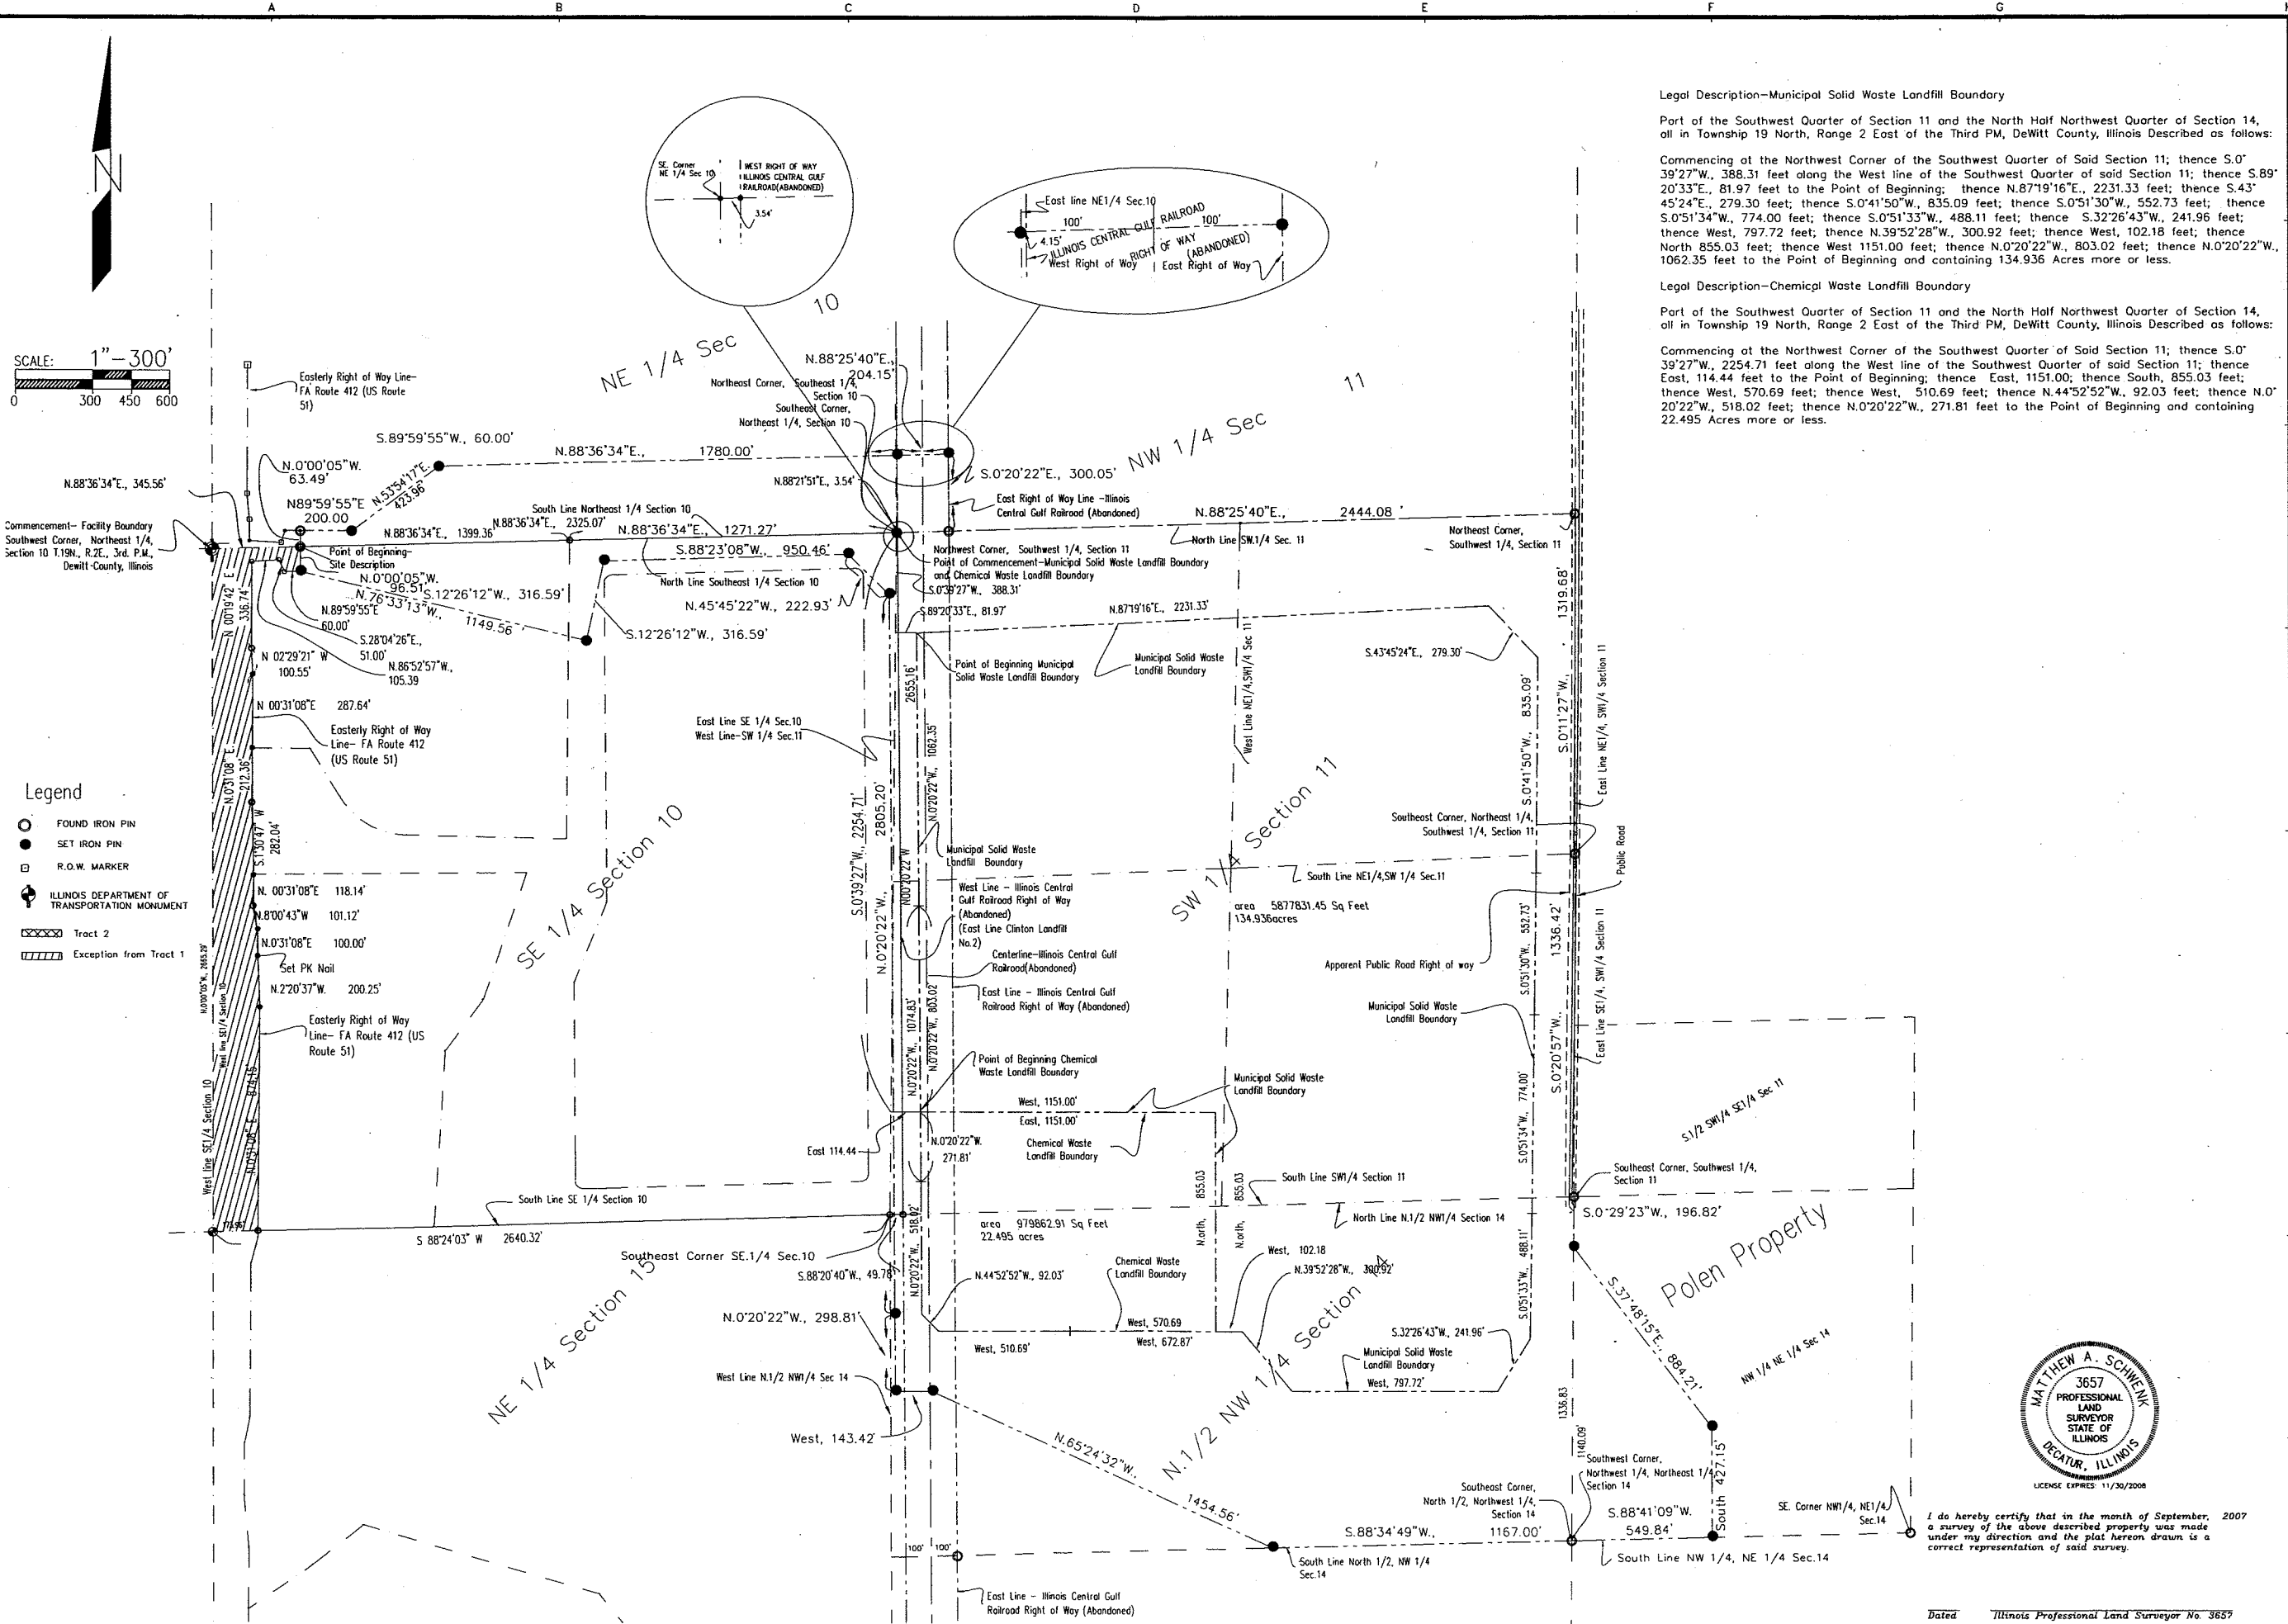

PROJECT	Landfill Boundaries Municipal Solid Waste & Chemical Waste Landfills Clinton Landfill No. 3 DeWitt County, Illinois		
	Boundary Plat		
SCALE	1" = 300'		
	DRAWN BY	CHECKED BY	DATE
STAMP	RDG	MAS	9-25-07
	DATE	DATE	DATE
ENGINEERS, INC. CONSULTING 2900 N. MARTIN LUTHER KING, JR. DRIVE DECATUR, ILLINOIS 62526 (217) 877-2100 • FAX (217) 877-4816 PROFESSIONAL ENGINEERING LICENSE NO. 047-00099 EXPIRATION DATE 12/31/2008			
PROJECT NO. 710708			
DATE STAMP			
SHEET NUMBER 1/1			

IEERS, INC.

UTHER KING, JR, DRIVE
62526

FAX (217) 877-4816

1 EXPIRES: 04/30/2009

This document may be reproduced or transmitted in any
form, or by any information storage and retrieval system.

PROJECT

**Landfill Boundary
Municipal Solid Waste & Chemical Waste
Clinton Landfill No. 3
Dewitt County, Illinois**

Boundary Plan