


US EPA ARCHIVE DOCUMENT

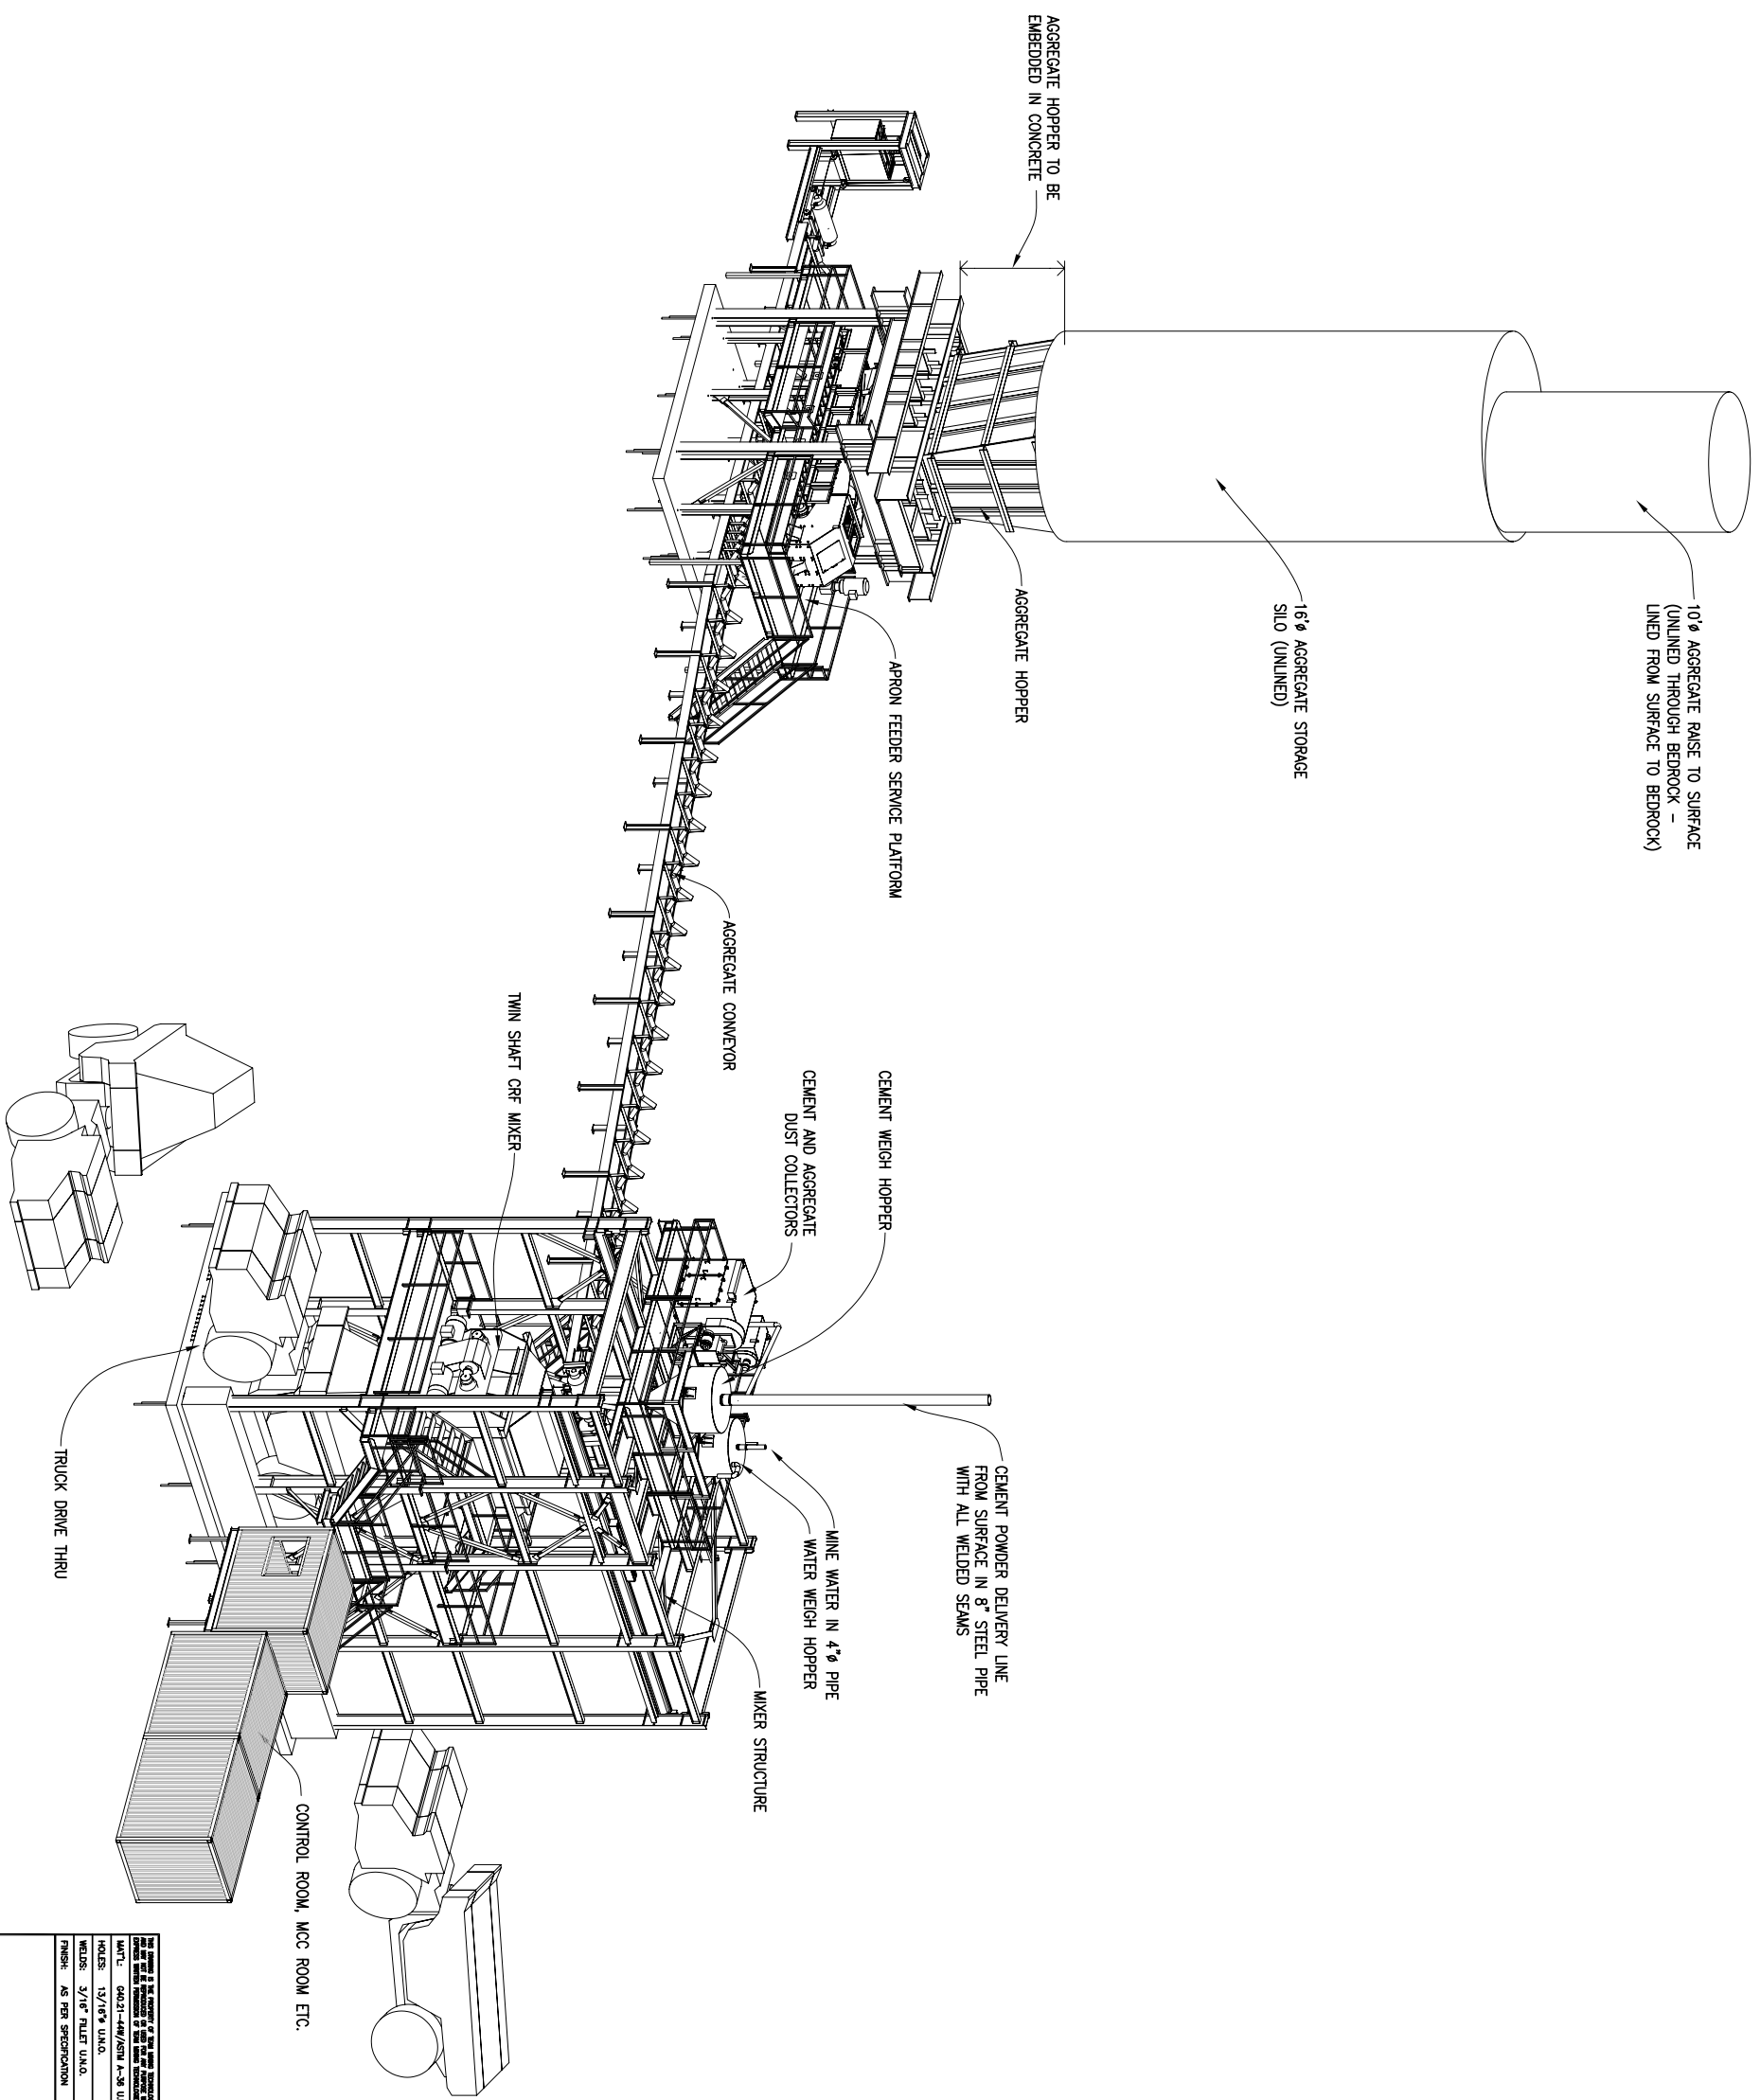

PLANT 3D VIEW

SHALL BE THE RESPONSIBILITY OF THE CLIENT TO OBTAIN ALL NECESSARY PERMITS AND APPROVALS FROM THE LOCAL, STATE AND FEDERAL AUTHORITIES.
 UNIT 1: 06/21-04/07/2010 A-38 U.N.O.
 WELDS: 1/2" FILED U.N.O.
 FINISH: AS PER SPECIFICATION

DRAWN: BW DATE: FEB 10
 CHECK: - DATE: -

| REV | DATE | TEXT CHANGES | TR |
|-----|-----------|----------------------|-----|
| B | 12/MAR/10 | TEXT CHANGES | BW |
| A | 19/FEB/10 | FOR INFORMATION ONLY | BW |
| REV | DATE | REMARKS | BY |
| | | | CHK |

Team Mining Technologies Inc.
 Unit 1A-30528 Great Northern Avenue
 Abbotsford BC V2T 6H4 Canada
 Ph: +1 804 556 7225 Fax: +1 804 556 7215
 E-mail: info@teammixing.com Web: www.teammixing.com

CLIENT: KENNECOTT
 PROJECT: EAGLE CRF
 AREA: UNDERGROUND CRF PLANT
 TITLE: PLANT LAYOUT 3D VIEWS
 SCALE: (U.N.O.) FAB W.O. No. 0679
 DRAWING No. 0679-1
 REV B