

US EPA ARCHIVE DOCUMENT

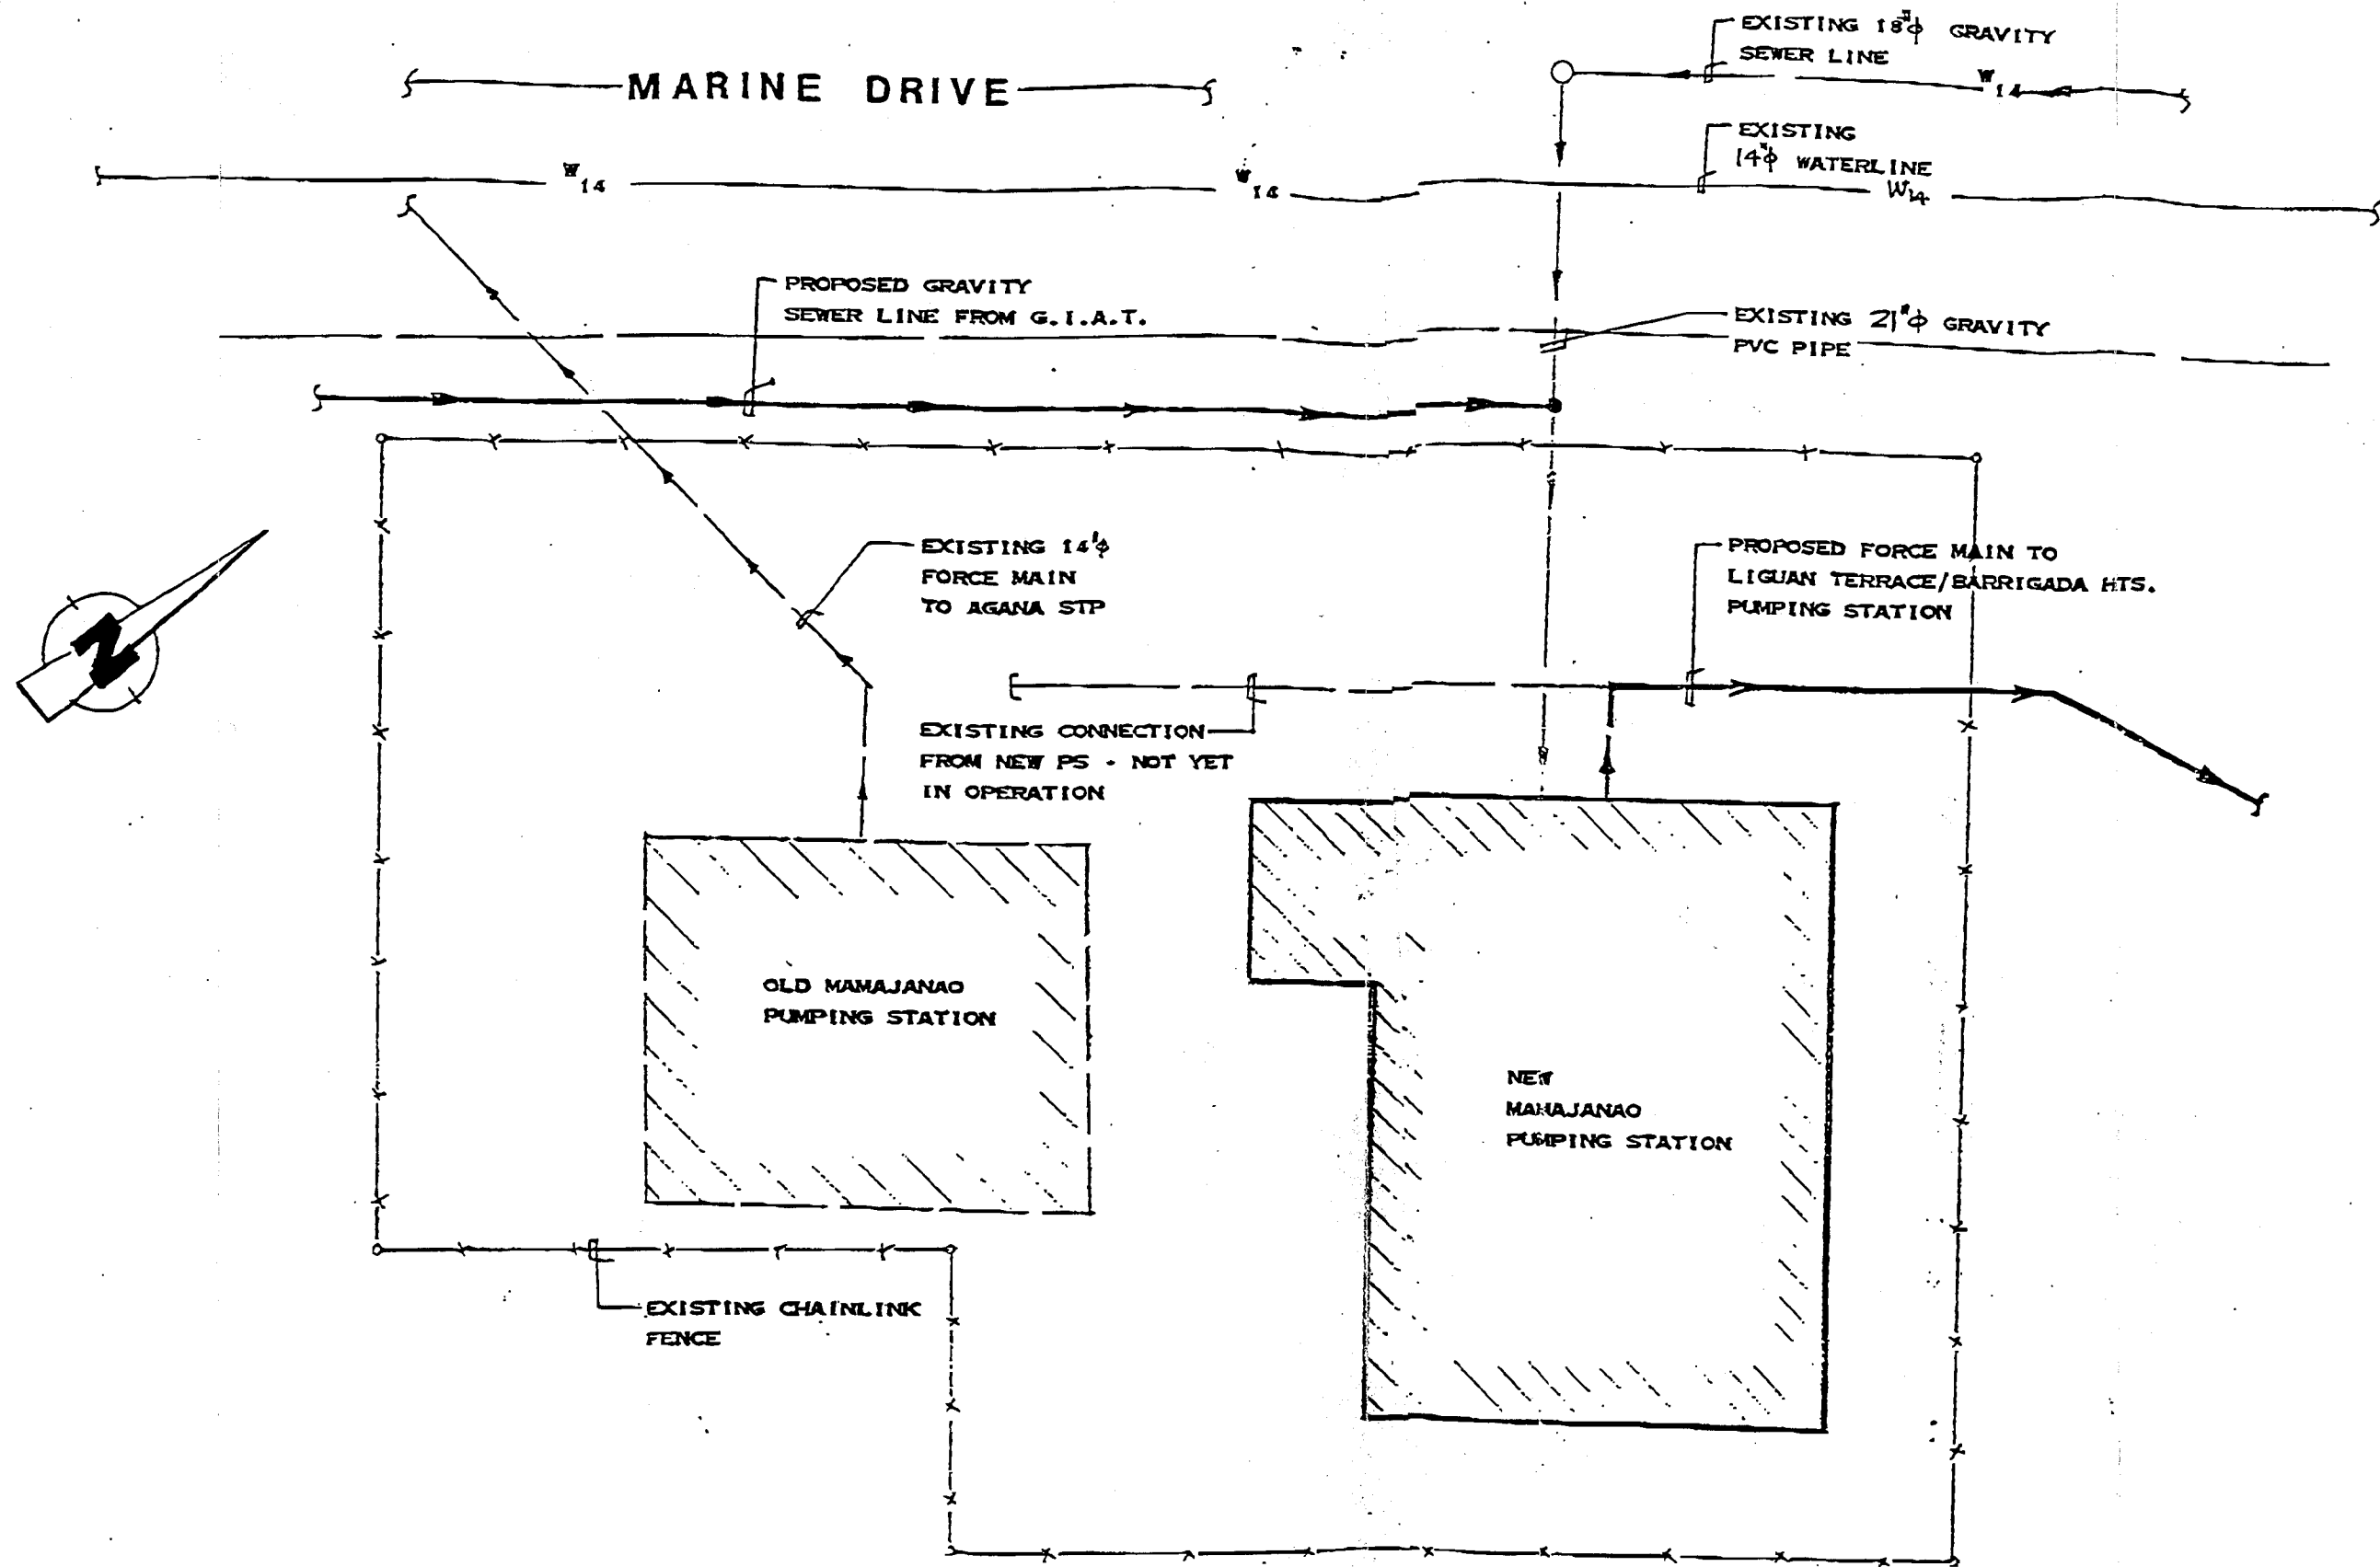


FIGURE 2
SITE PLAN - MAMAJANAO PUMP STATION