


US EPA ARCHIVE DOCUMENT




| SUBMITTAL RECORD | |
|------------------|-------------|
| NO | DESCRIPTION |
| | |
| | |
| | |
| REVISION RECORD | |
| NO | DESCRIPTION |
| | |
| | |
| | |

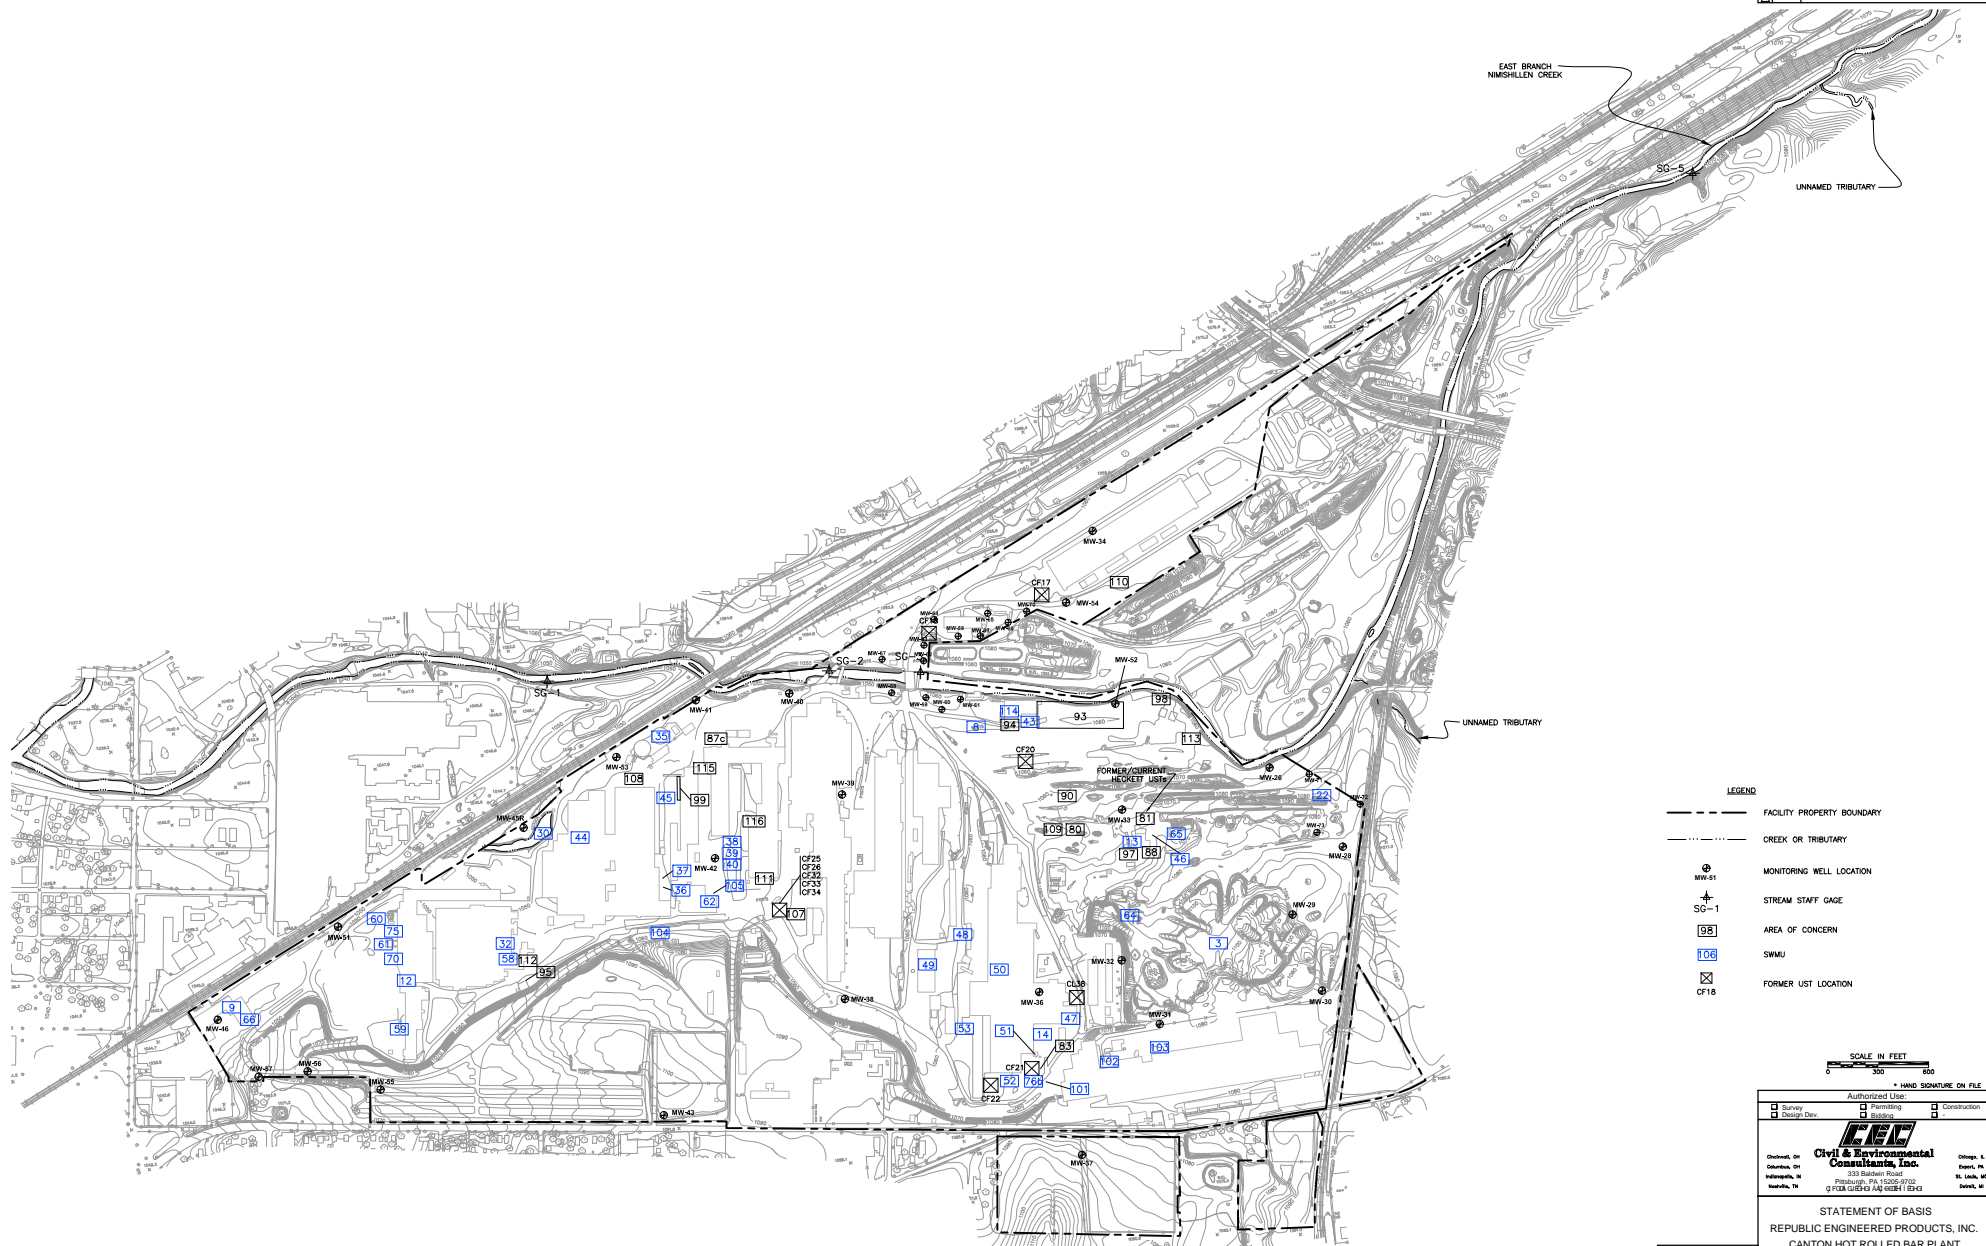

LEGEND

- FACILITY PROPERTY BOUNDARY
- CREEK OR TRIBUTARY
- MONITORING WELL LOCATION
- STREAM STAFF GAGE
- AREA OF CONCERN
- SWMU
- FORMER UST LOCATION

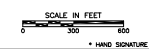

Authorized Use:

| | | |
|--------------------------------------|-------------------------------------|---------------------------------------|
| <input type="checkbox"/> Survey | <input type="checkbox"/> Permitting | <input type="checkbox"/> Construction |
| <input type="checkbox"/> Design Dev. | <input type="checkbox"/> Modeling | <input type="checkbox"/> Other |

CEC
Civil & Environmental
Consultants, Inc.
333 Baitown Road
Pittsburgh, PA 15205-0702
P.O. BOX 618048
Dallas, TX 75261-8048

Checked by: [Signature] Drawn by: [Signature] Date: 01/17/02 DWG NO.: 23141-0002

STATEMENT OF BASIS
PUBLIC ENGINEERED PRODUCTS, INC.
CANTON HOT ROLLED BAR PLANT
CANTON, OHIO

QUALITY MANAGER APPROVAL: [Signature] TITLE: [Blank]

LAST EDIT DATE: 01/17/02 DWG SCALE: 1"=300'

Checked by: [Signature] Drawn by: [Signature] DATE: 01/17/02 DWG NO.: 23141-0002

SHEET 1 OF 1

SWMU AND AOC LOCATION MAP