


US EPA ARCHIVE DOCUMENT

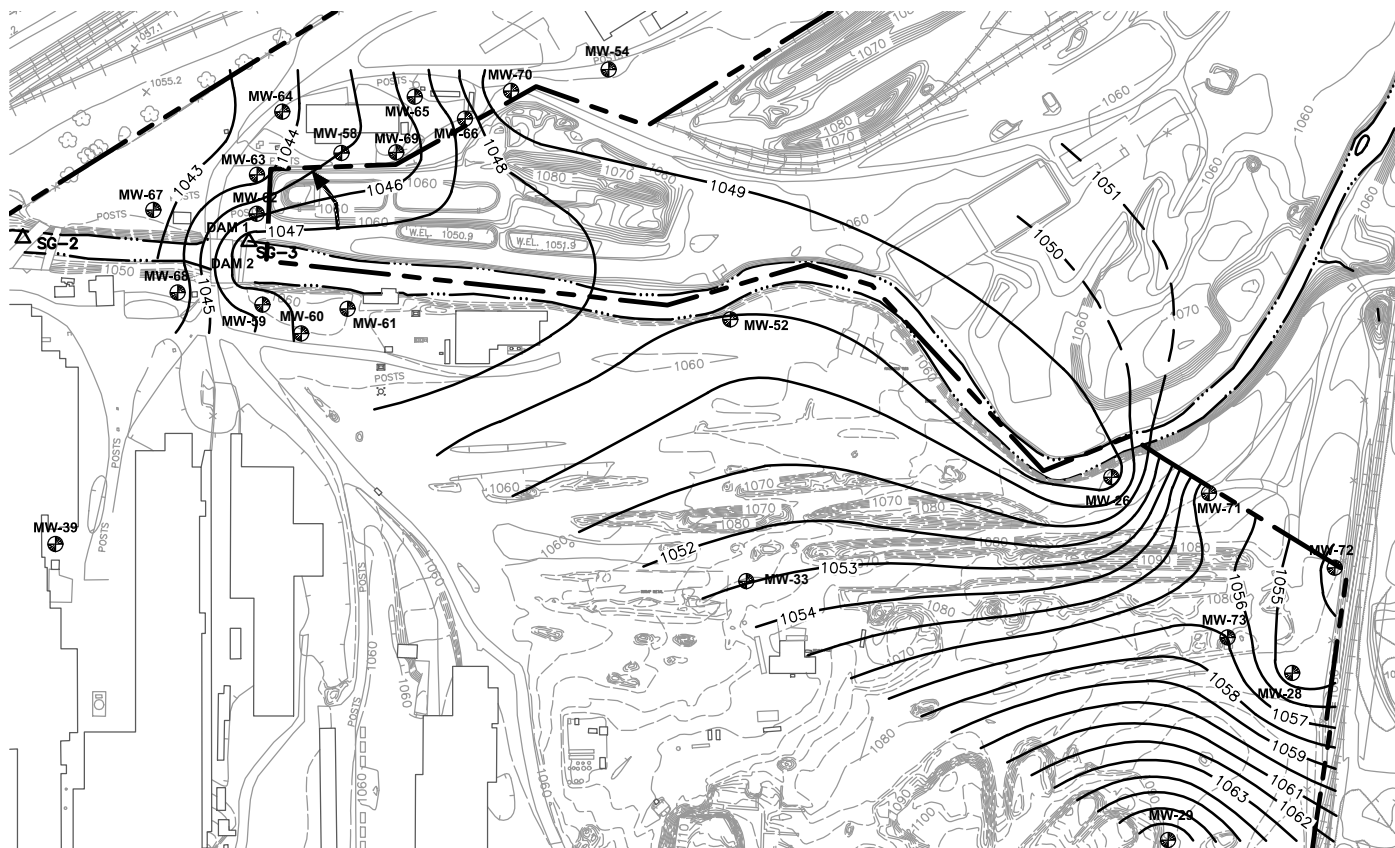

GROUNDWATER CONDITIONS

THE WATER LEVELS PRESENTED HEREIN ARE APPLICABLE TO THE LOCATION AND TIME OF MEASUREMENT. WATER LEVELS MAY FLUCTUATE THROUGH TIME.


POTENTIOMETRIC CONTOURS GENERATED FROM THIS DATA ARE CONSTRUCTED BY INTERPOLATION BETWEEN POINTS OF KNOWN STATIC WATER LEVEL ELEVATIONS AND USING KNOWLEDGE OF SPECIFIC SITE CONDITIONS. ACTUAL STATIC WATER LEVELS AT LOCATIONS BETWEEN THE MONITORING POINTS MAY DIFFER FROM THOSE DEPICTED.

LEGEND

- TEMPORARY WELL LOCATION
- STREAM STAFF GAGE
- FACILITY PROPERTY BOUNDARY
- GROUNDWATER FLOW DIRECTION
- GROUNDWATER ELEVATION

* HAND SIGNATURE ON FILE



 Civil & Environmental Consultants, Inc.		GROUNDWATER CONTOUR MAP 2007 INVESTIGATION STATEMENT OF BASIS REPUBLIC ENGINEERED PRODUCTS, INC. CANTON HOT ROLLED BAR PLANT CANTON, OHIO	
Cincinnati, OH Columbus, OH Indianapolis, IN Nashville, TN		Chicago, IL Export, PA St. Louis, MO Detroit, MI	
333 Baldwin Road, Pittsburgh, PA 15205-9702 (412) 429-2324 • (800) 365-2324			
QUALITY MANAGER APPROVAL:	* TLM	PROJECT NO:	221-613.0025
DRAWN BY:	SPS	CHKD BY:	TLM
DWG SCALE: 1"=300'		LAST EDIT DATE:	10/8/2007
			2