

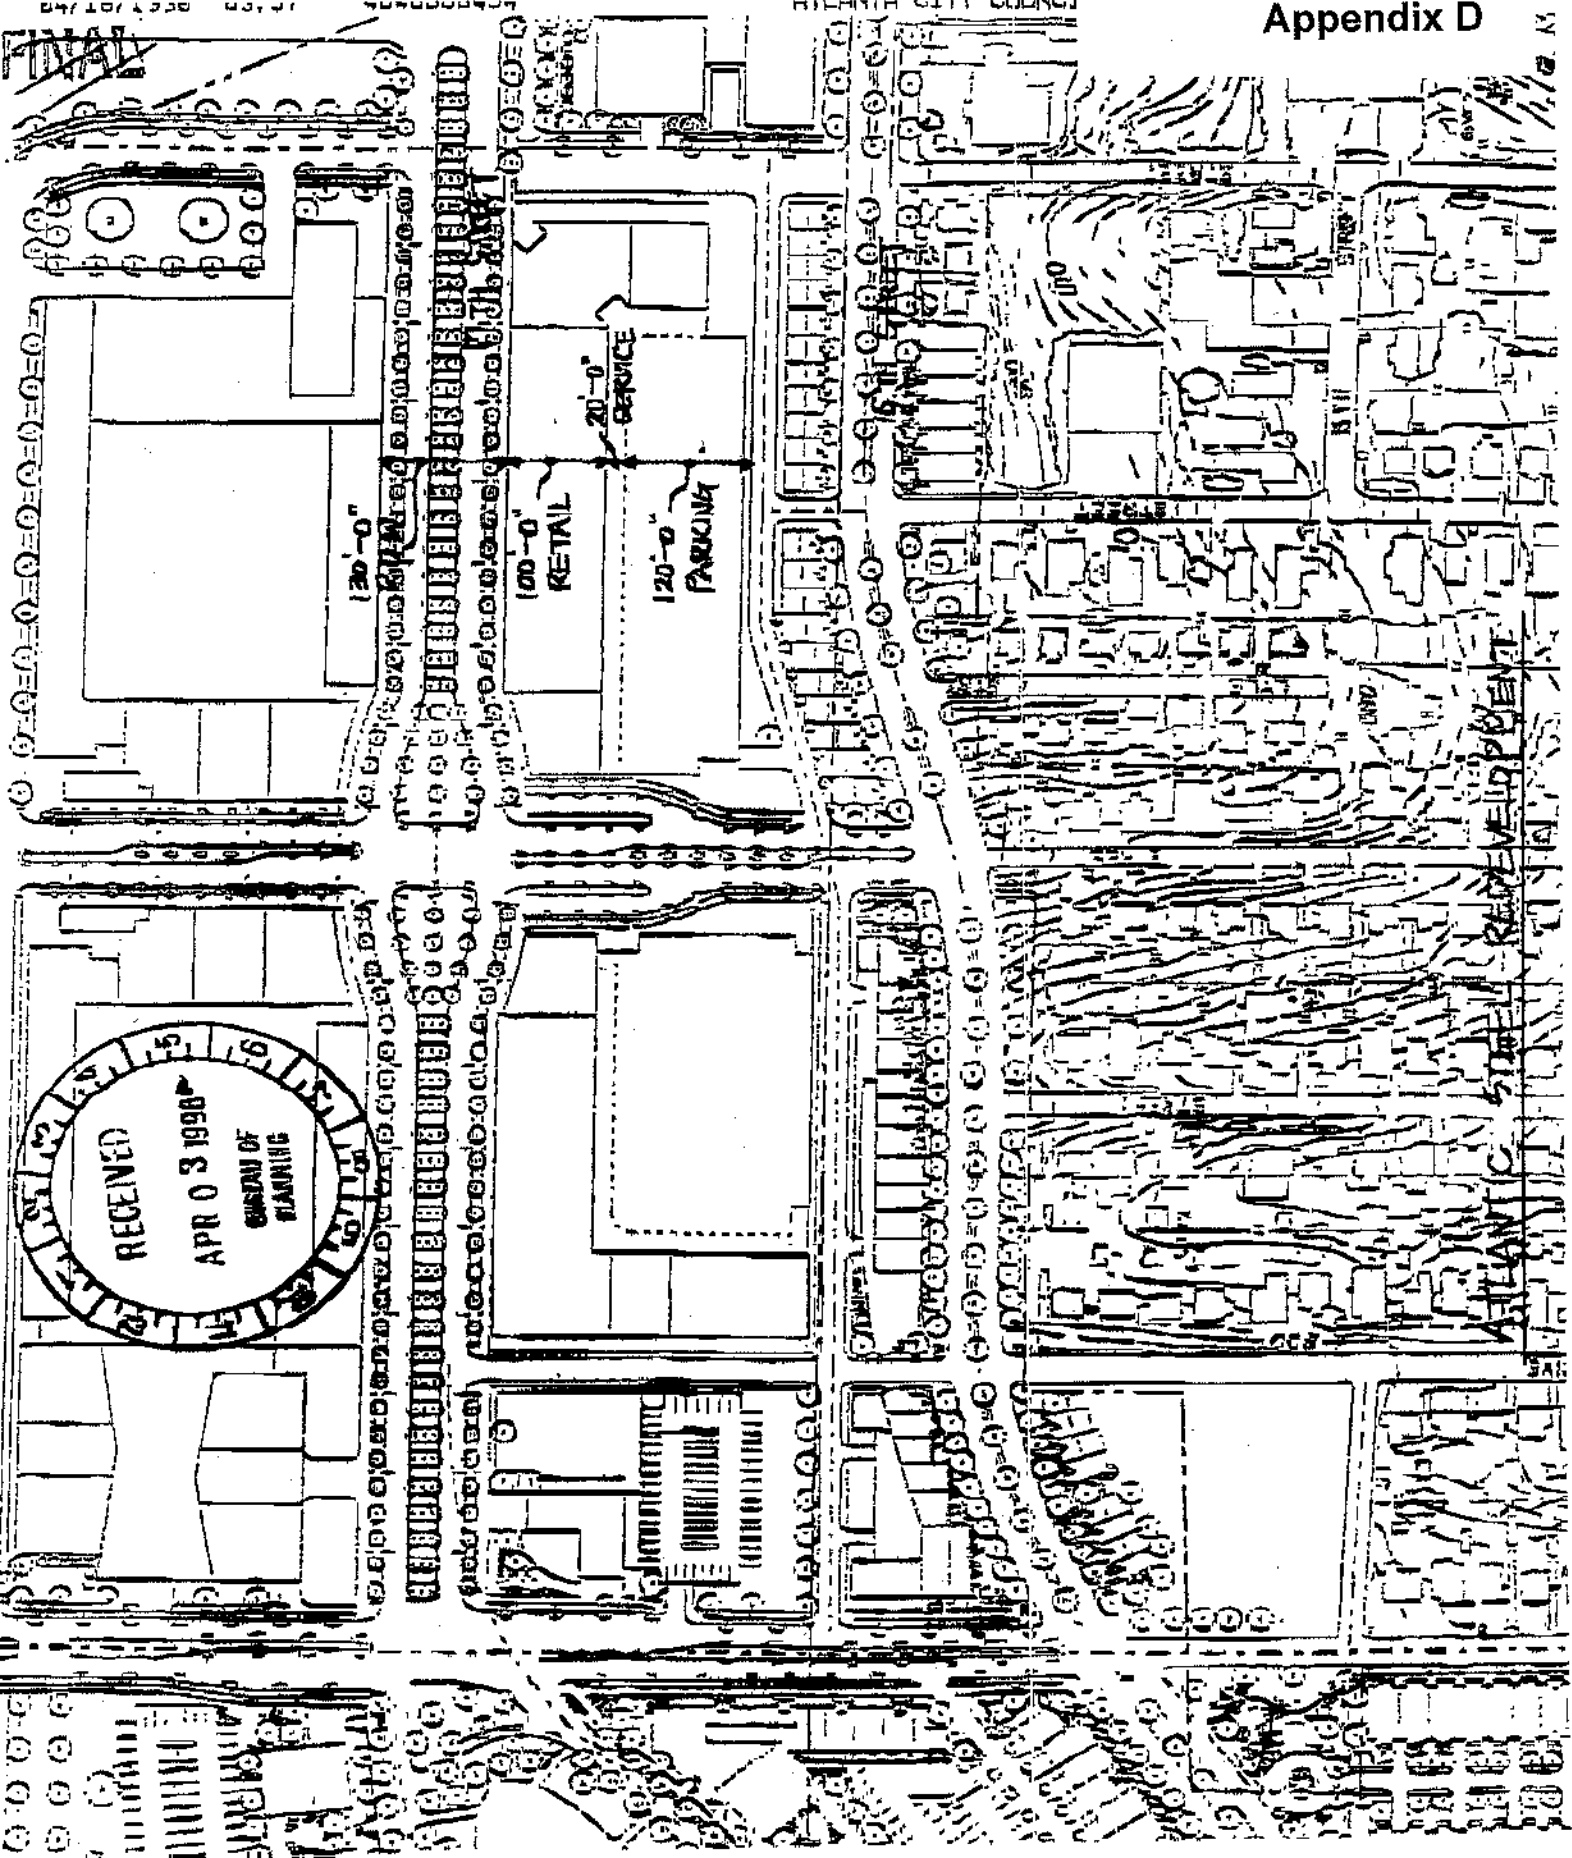




US EPA ARCHIVE DOCUMENT

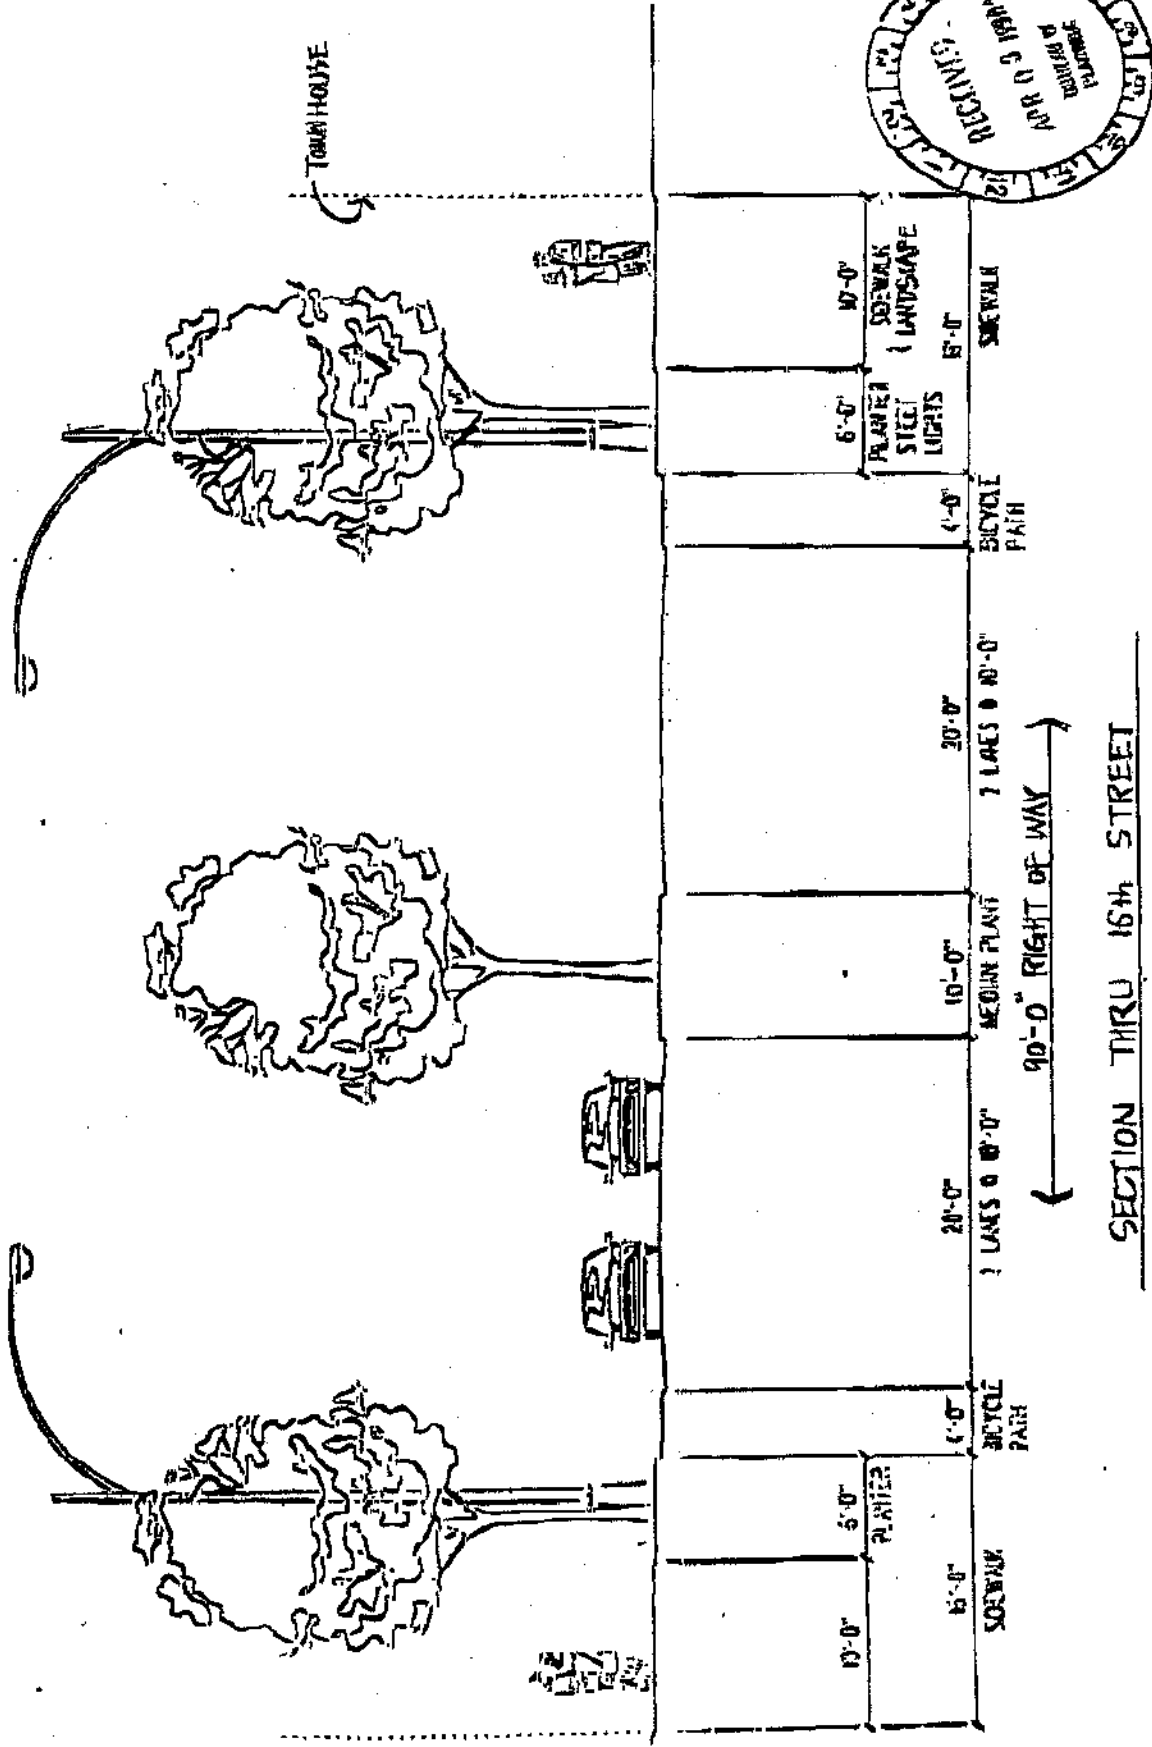

FINAL

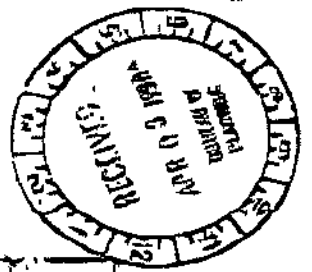

FINAL

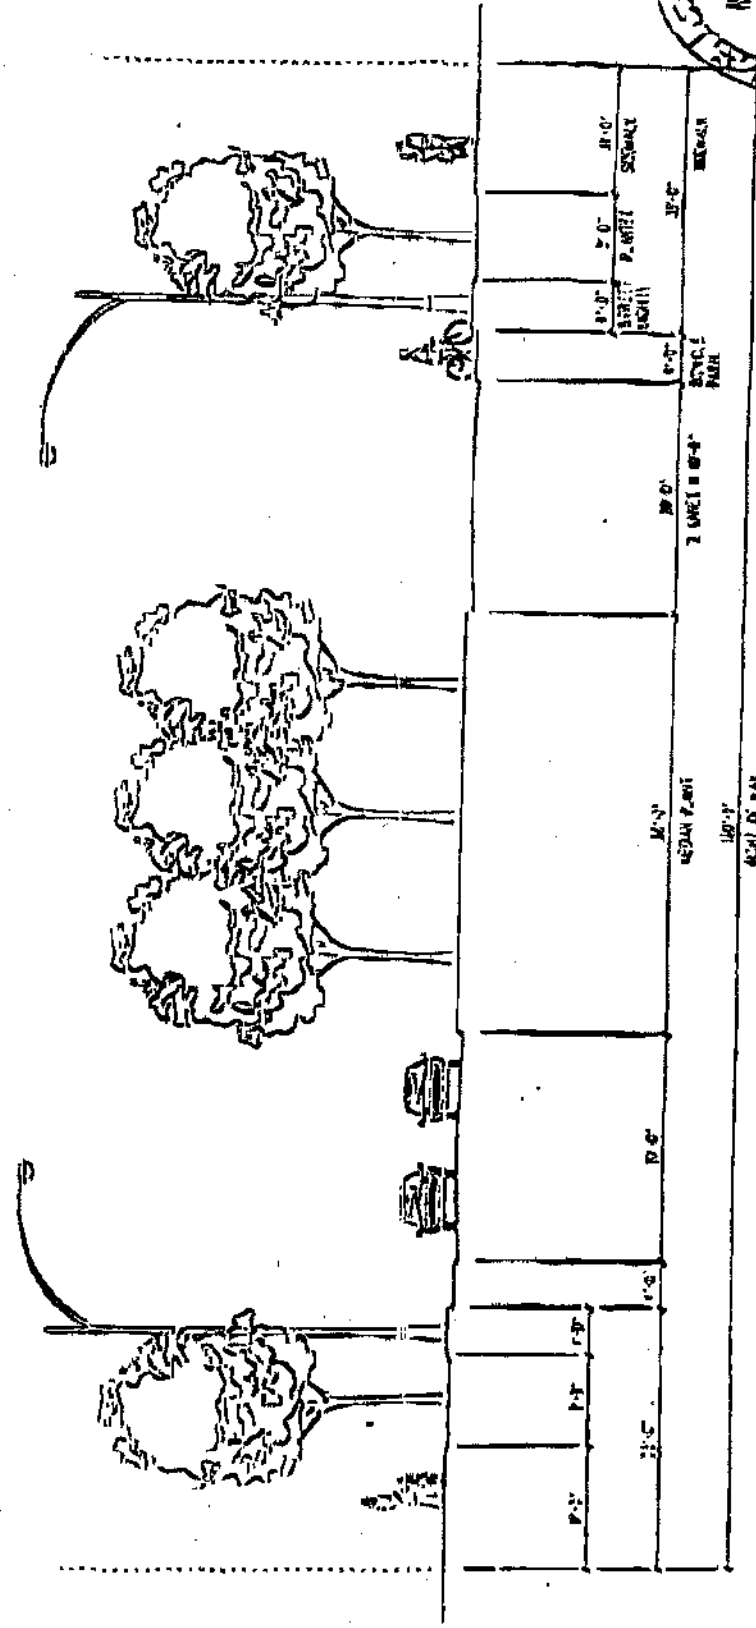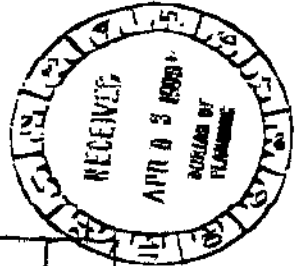

SECTION THRU 17th STREET