



US EPA ARCHIVE DOCUMENT

I-378

0000433656
INSTRUMENT NUMBER
130 347-4 A.H.26
RECORDED
DATE

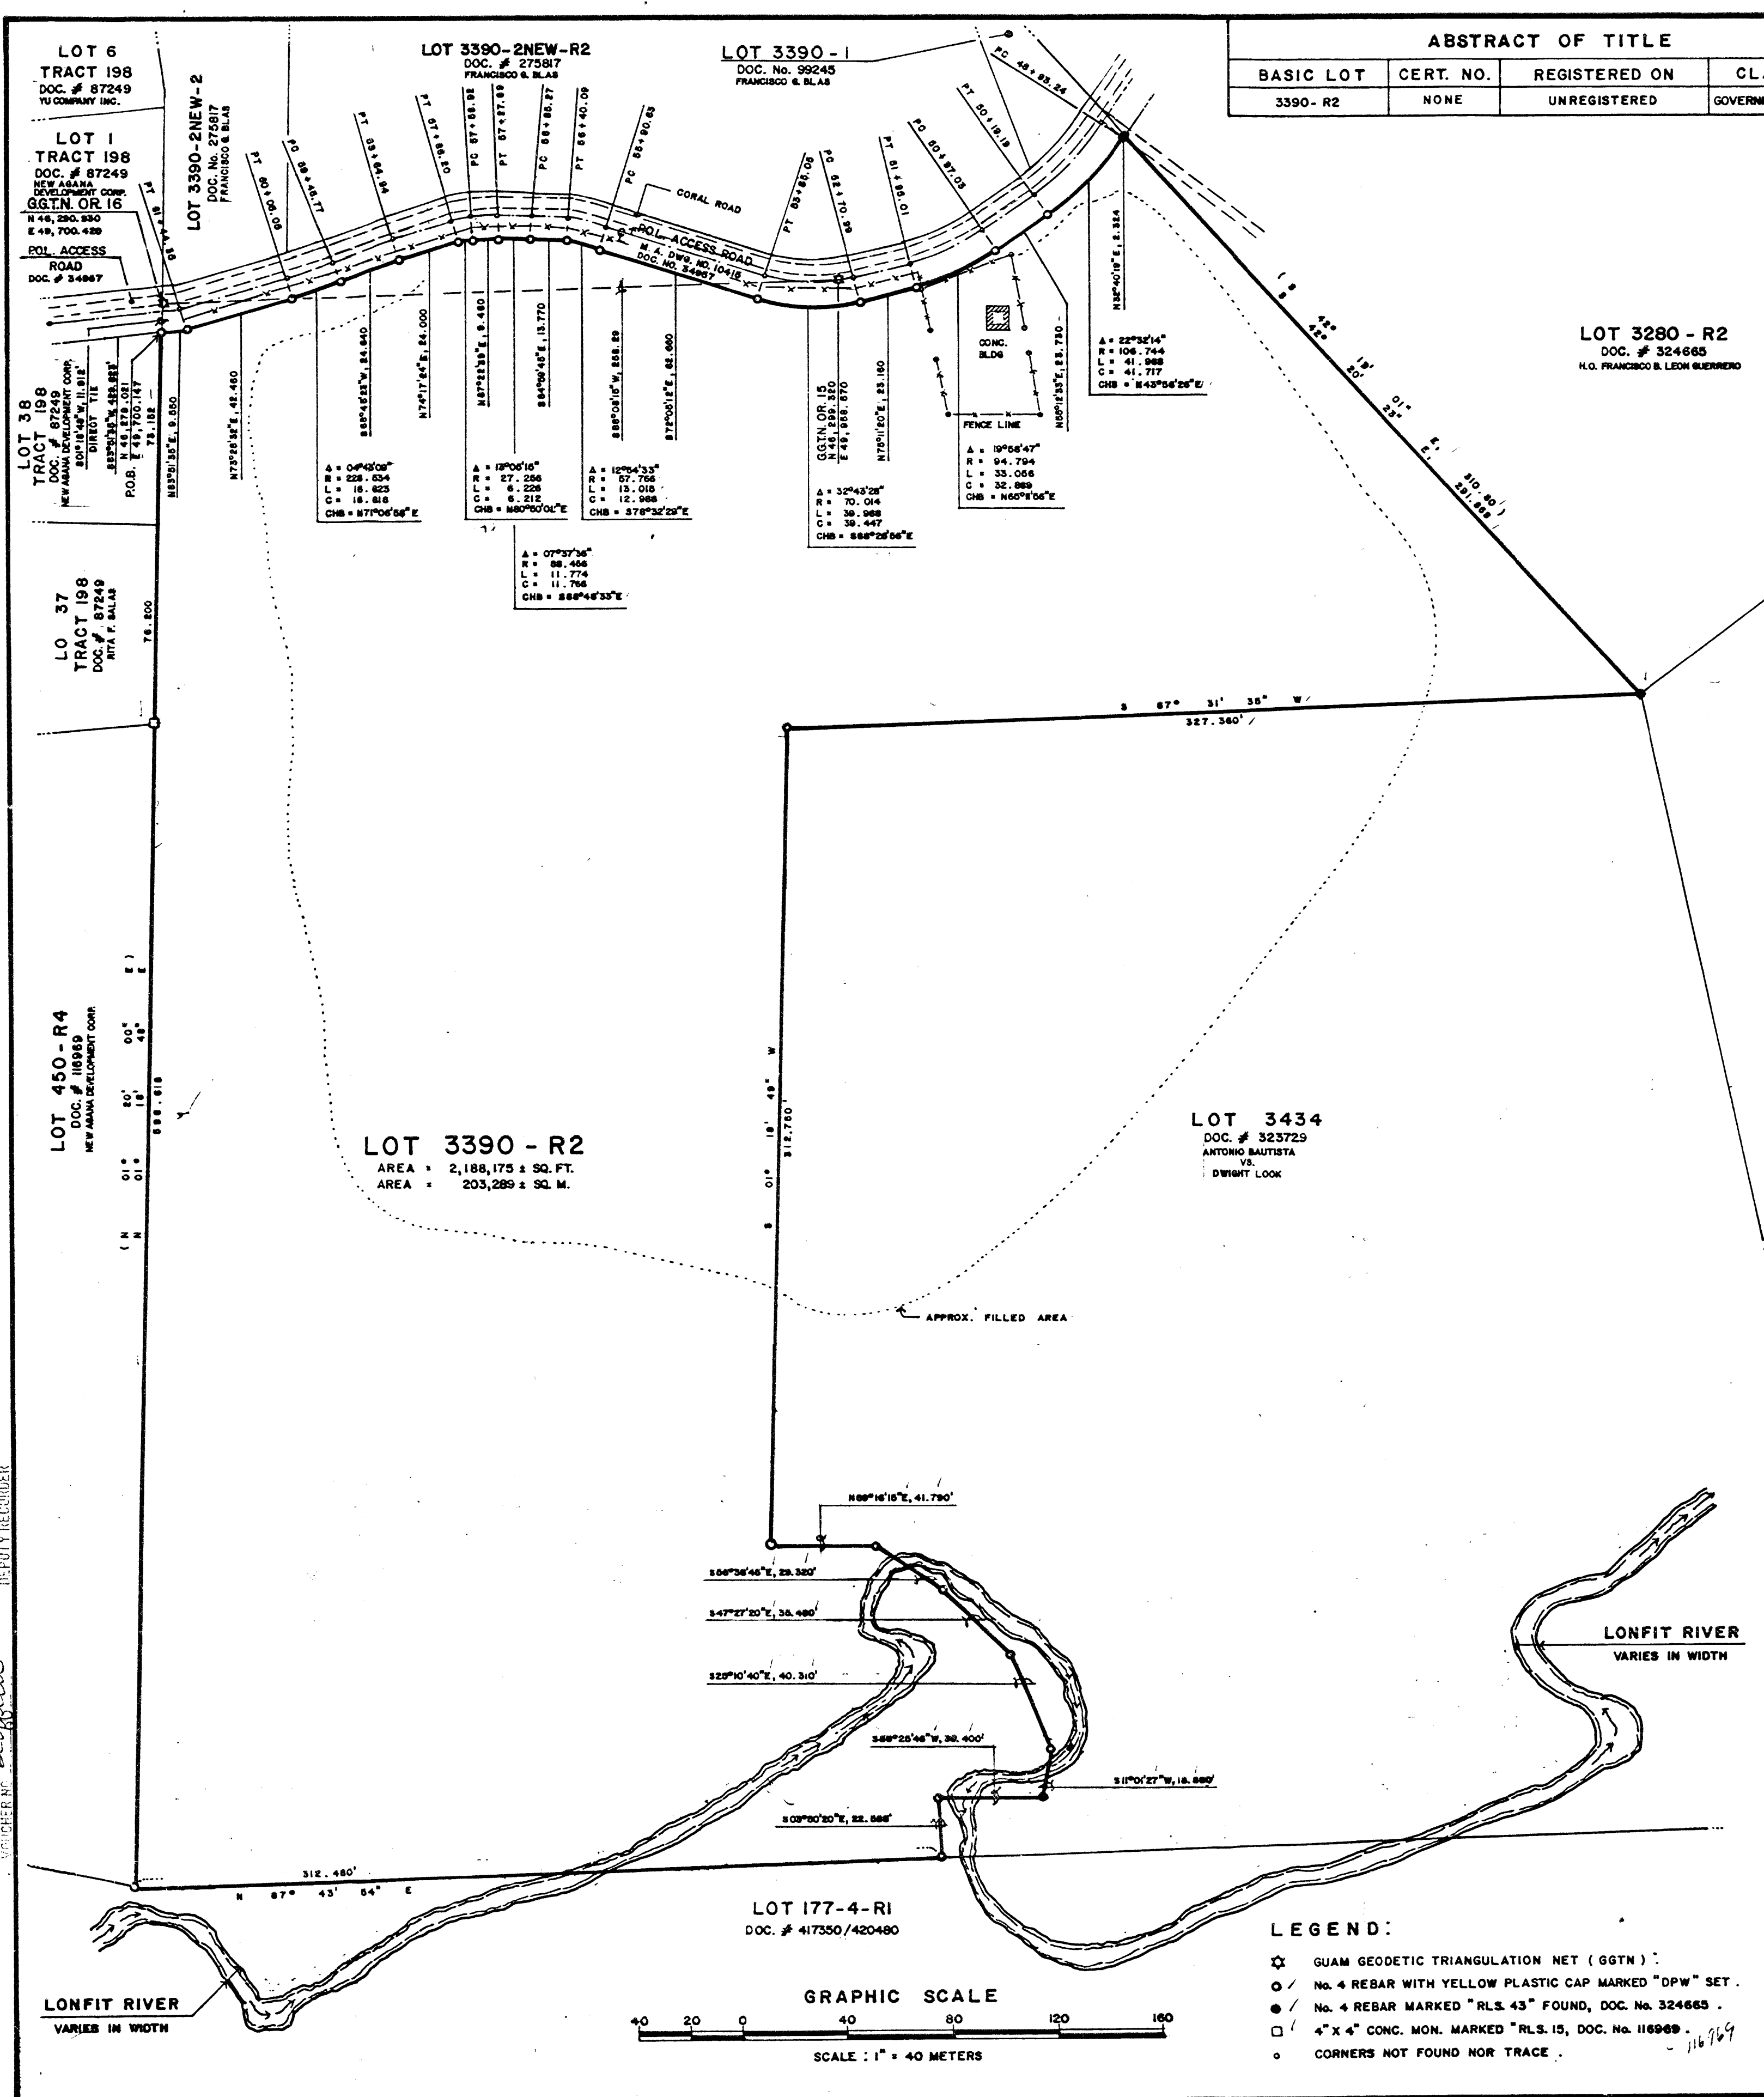

ABSTRACT OF TITLE			
BASIC LOT	CERT. NO.	REGISTERED ON	CLAIMANT
3390-R2	NONE	UNREGISTERED	GOVERNMENT OF GUAM

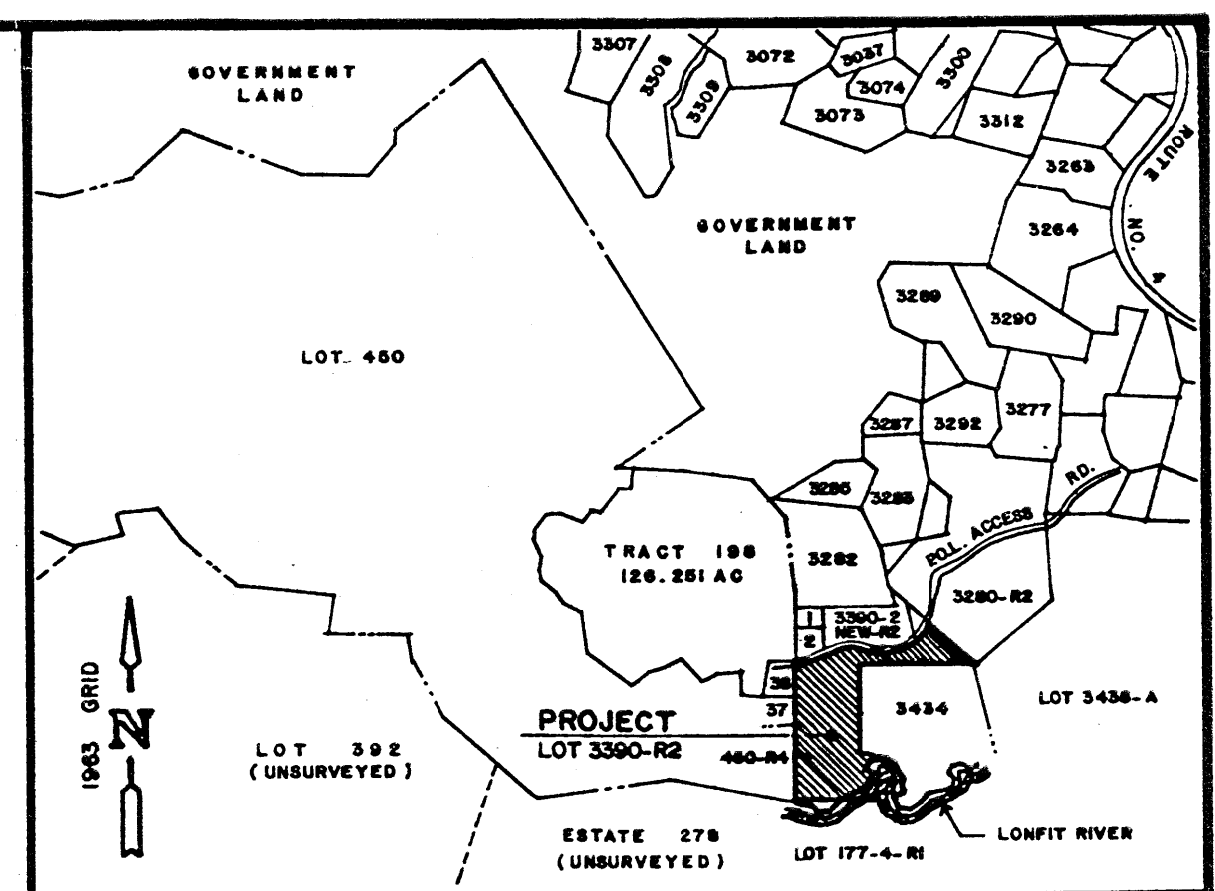

NOTES:

- SURVEY WAS BASED ON RECOVERED PROPERTY CORNERS AS SHOWN.
- ALL DISTANCES ARE IN METERS UNLESS OTHERWISE NOTED.
- BEARINGS AND DISTANCES IN PARENTHESES ARE RECORD DATA, OTHER ARE 1983 GRID AND FIELD CONDITIONS.

REFERENCES:

- L.M. DRAWING NO. EG-ESP/80, M.A. DRAWING NO. 10418, DOC. NO. 34927.
- L.M. DWS NO. E4-335-84, DOC. NO. 34927, L.M. DWS NO. 84-54798, DOC. NO. 34927.
- DRAWING NO. ASA-87-02, L.M. DWS NO. 137 FV82; TRACT 198, A PORTION OF LOT 450 SURVEY MAP, DOC. NO. 87249.
- DRAWING NO. CBS-002-81; L.M. NO. 021-FV82, LAND REGISTRATION; PARCELLINE MAP OF LOTS 3280-1-2, R2, DOC. NO. 324663.
- DWS NO. DA-87208, PROPERTY MAP OF LOT 3280-1, 3390-1 & 3390-2, PREPARED BY DEPT. OF LAND MANAGEMENT SURVEY DIV., DOC. NO. 99248.

SURVEY AUTHORIZED BY:
 [Signature] 8-30-89
 DIRECTOR OF PUBLIC WORKS DATE

APPROVED BY:
 [Signature] 11/30/89
 DIRECTOR OF LAND MANAGEMENT DATE

CERTIFICATIONS

APPROVAL PURSUANT TO CHAPTER 3, TITLE 19, GOVERNMENT CODE OF GUAM
 [Signature] 11-29-89
 TERRITORIAL PLANNER DATE

THIS MAP HAS BEEN EXAMINED FOR CONFORMANCE WITH THE REQUIREMENTS OF CHAPTER 9, TITLE 14, GOVERNMENT CODE OF GUAM AND REGULATIONS THEREUNDER ON THIS SURVEY OF 1989.

[Signature] 8/30/89
 TERRITORIAL SURVEYOR DATE
 R.L.S. NO. 61

CENTER LINE POL. ACCESS ROAD DATA			
STATION	BEARINGS & DISTANCE		1983
	(1945)	1983	

LEGEND:

- QUAM GEODETIC TRIANGULATION NET (GTM)
- N.L. 4 REBAR WITH YELLOW PLASTIC CAP MARKED "DPW" SET
- N.L. 4 REBAR MARKED "R.L.S. 43" FOUND, DOC. NO. 324663
- CORNERS NOT FOUND NOR TRACE

REV.	DATE	BRIEF DESCRIPTION	BY	APPD.

**GOVERNMENT OF GUAM
 DEPARTMENT OF PUBLIC WORKS
 DIVISION OF HIGHWAYS
 SURVEY SERVICES SECTION**

REAL ESTATE REQUIREMENTS
 LAND REGISTRATION SURVEY OF
LOT NO. 3390 - R2
 ORDOT SANITARY LANDFILL
 MUNICIPALITY OF SINAJANA

PUBLIC WORKS DATA		LAND MANAGEMENT DATA	
PROJECT / CONTRACT NO.	SURVEY BY DATE	CHECKED	BY DATE
N/A	R.G.M. 12/89		
	RESEARCHED	R.G.M.	PLANNER
	FIELD	R.L.S.	SURVEY
SCALE	FIELD BOOK NO.	FIELD	K.Z.
1" = 40M.	H-356	COMPUTED	R.M.
			SHEET
			OF
D.P.W. DRAWING NUMBER	DRAWN	R.M.	L.M. DRAWING NUMBER
PW 89-01	CHECKED	R.M.	421-FY89

LM NO. I4-907378