


US EPA ARCHIVE DOCUMENT

DRAWING NUMBER: CNTRDALE-CAP2
APPROVED BY: [Signature]
CHECKED BY: SM
DRAWN BY: EMD/JC/EDA 10/7/99
OFFICE: HOPK
X-REF: [Blank]
IMAGE: [Blank]
VERIFY SCALE: 0

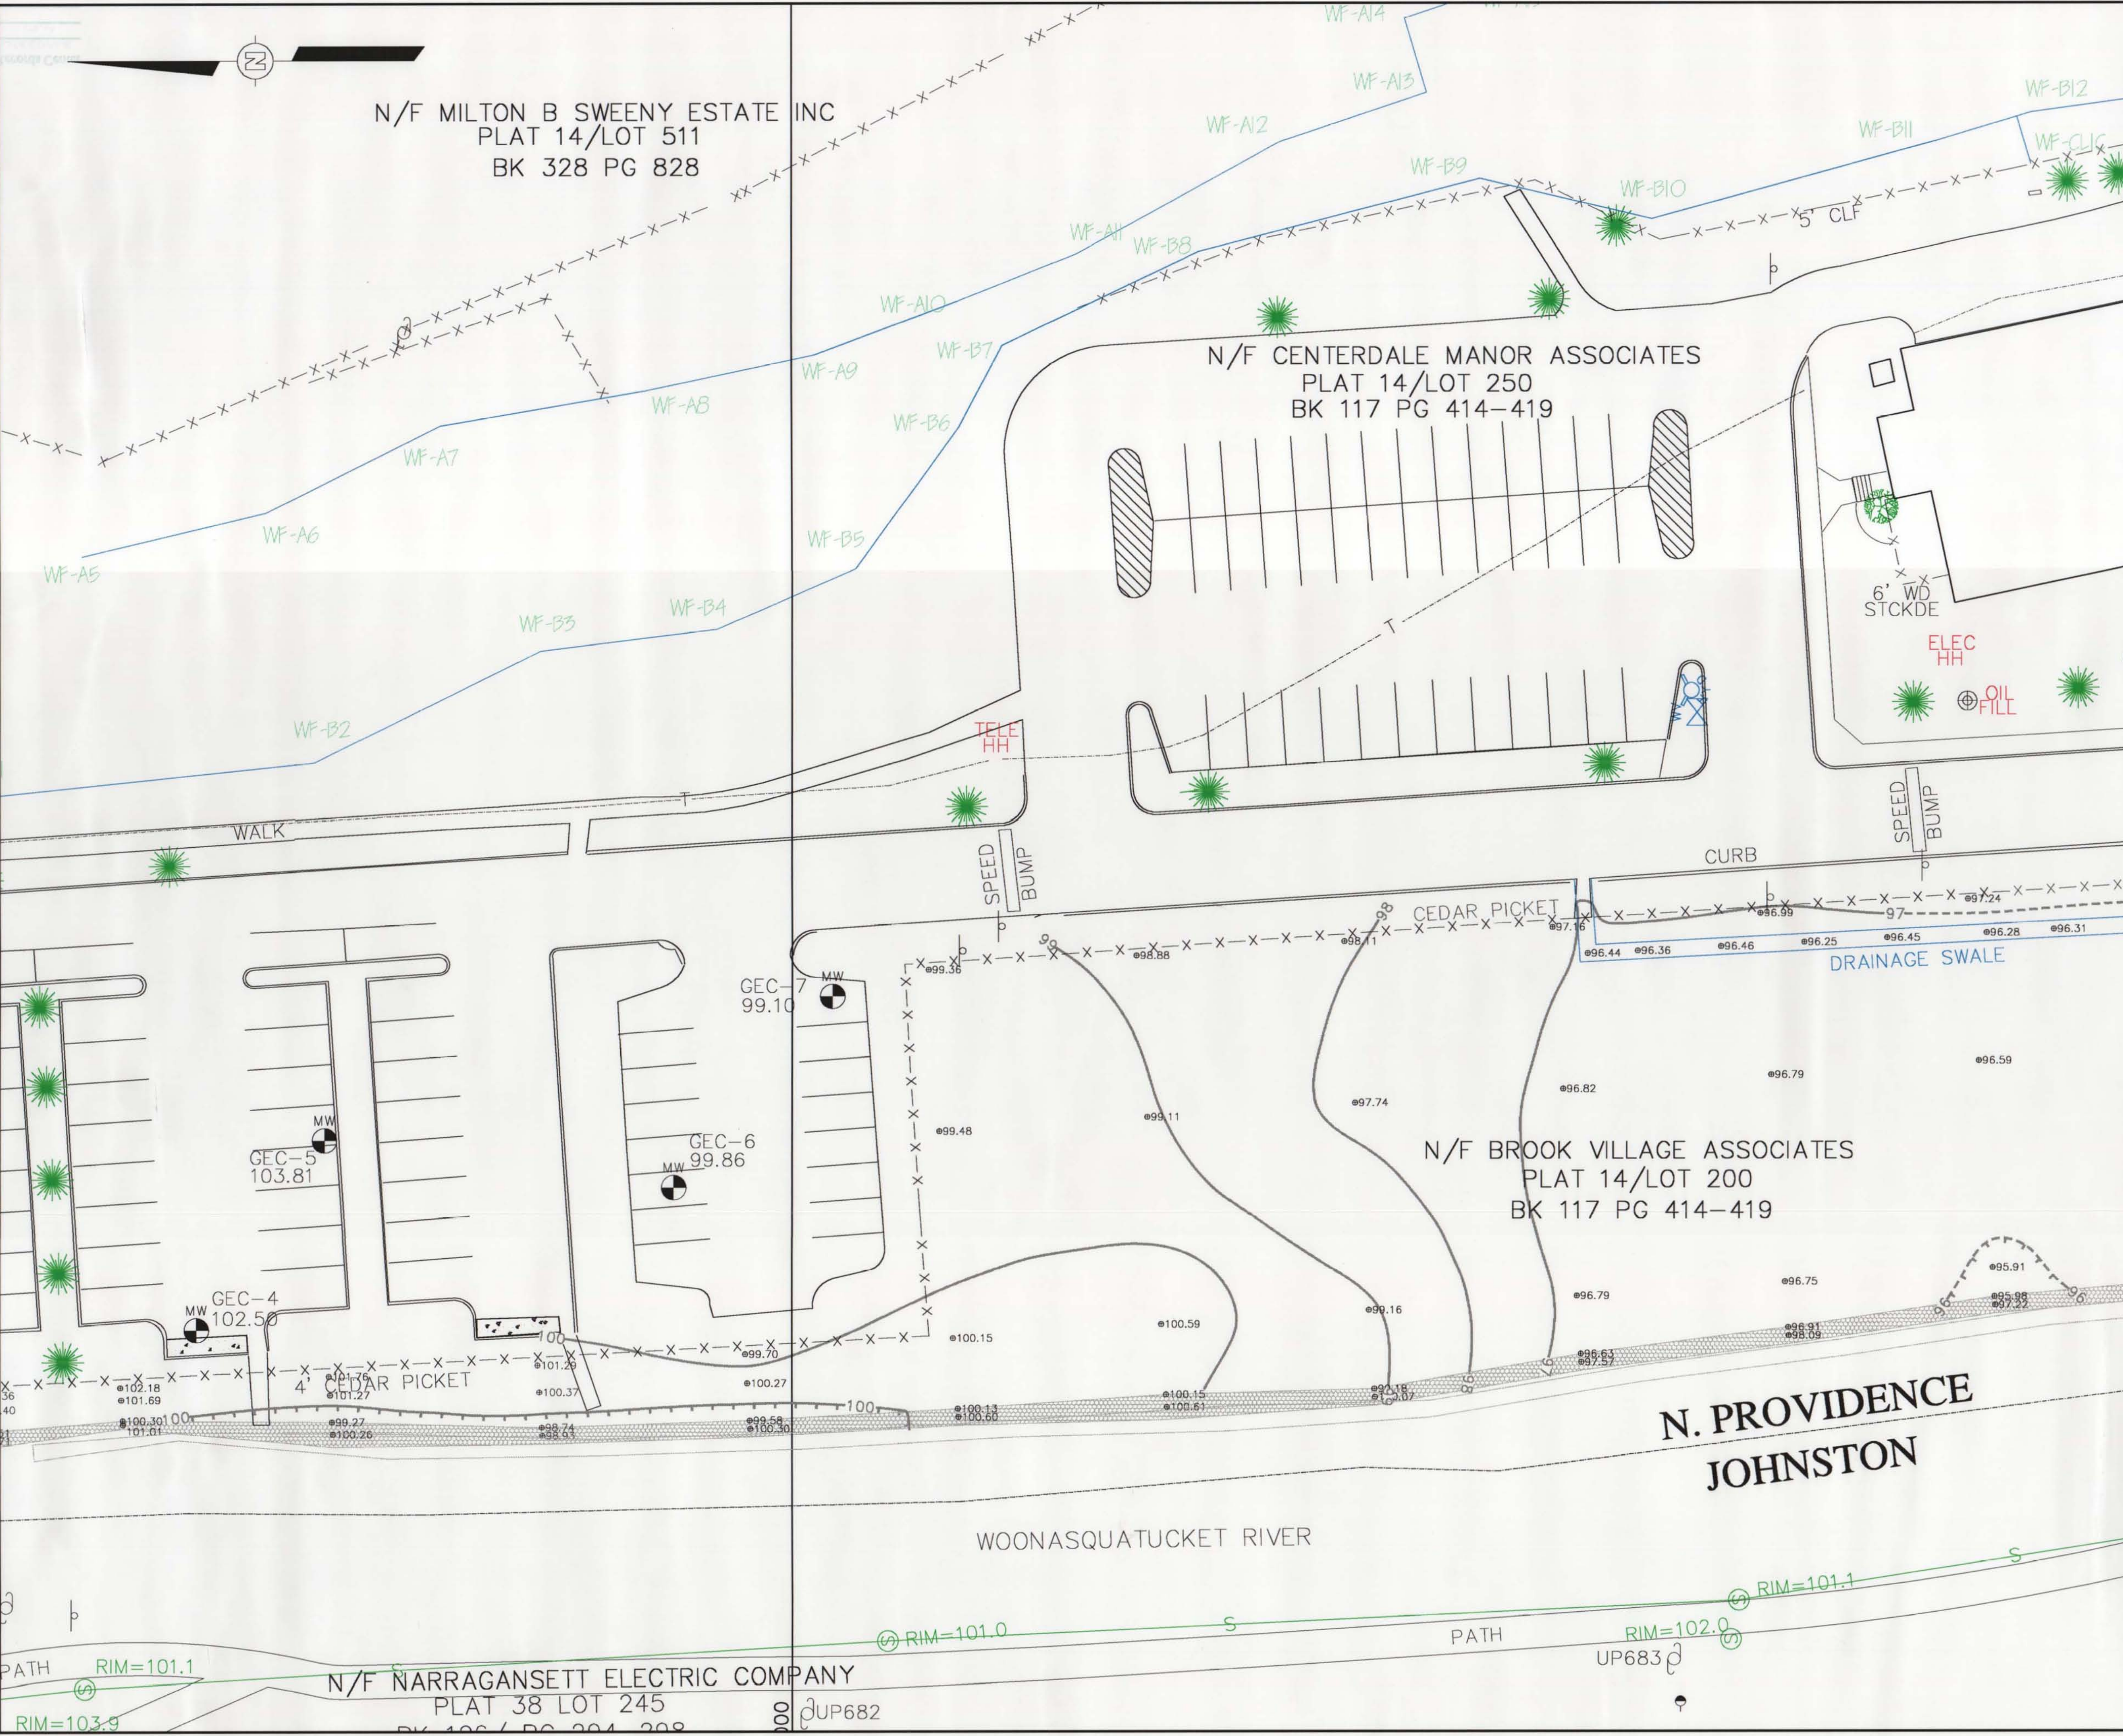

LEGEND

⊞	CATCH BASIN	⊞	GLY WIRE
⊞	DRAIN MANHOLE	⊞	SIGN
⊞	ELECTRIC MANHOLE	⊞	TREE
⊞	COMMUNICATIONS MANHOLE	⊞	HAYBALES
⊞	SEWER MANHOLE	⊞	LEDGE
⊞	TELEPHONE MANHOLE	⊞	CONCRETE
⊞	MANHOLE	⊞	WETLAND LINE
⊞	CURB INLET	⊞	DRAIN LINE
⊞	GAS VALVE	⊞	SEWER LINE
⊞	GAS SHUT OFF VALVE	⊞	TELEPHONE/ELEC LINE
⊞	WATERGATE	⊞	TOWNLINE
⊞	WATER SHUT OFF VALVE	⊞	BENCHMARK
⊞	FIRE HYDRANT	⊞	BOUND
⊞	POST INDICATOR VALVE	⊞	IRON PIPE OR ROD
⊞	MONITOR WELL	⊞	DRILL HOLE
⊞	SOIL SAMPLE		
⊞	LIGHT POLE		
⊞	POWER POLE		

SCALE

0 20 40 60 FEET

88C ELM STREET
HOPKINTON, MASSACHUSETTS
(508) 435-9561

IT CORPORATION

SITE MAP
CAP #2 INTERIM CONTOURS

CENTREDALE MANOR
NORTH PROVIDENCE, RHODE ISLAND

Superfund Records Center
SITE: Centredale
BREAK: 174
OTHER: 474509

SOMs DocID 474509