

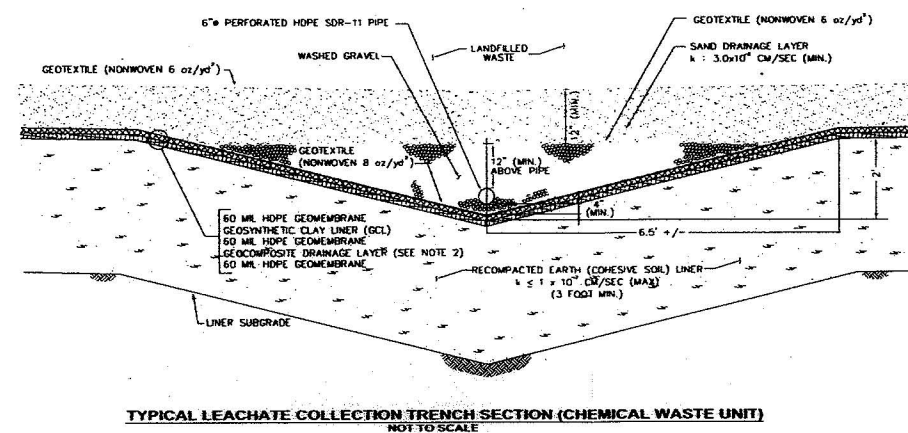
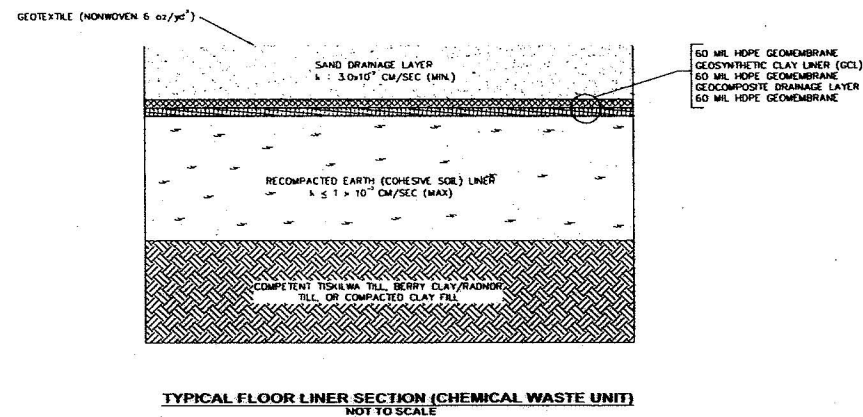
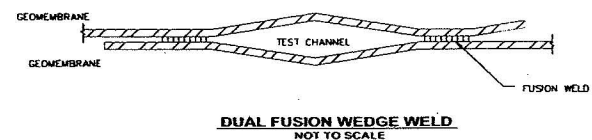
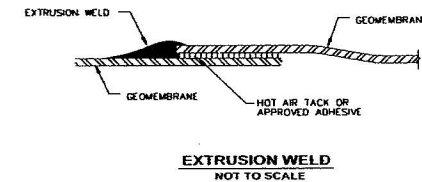


US EPA ARCHIVE DOCUMENT

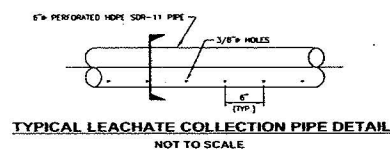

T:\Users\ADN\Projects\128017\Drawings\USFPA\Design\DWG.dwg 10/6/2007 2:26:18 PM CDT

| REV. NO. | DATE | DESCRIPTION |
|----------|------|-------------|
|          |      |             |
|          |      |             |
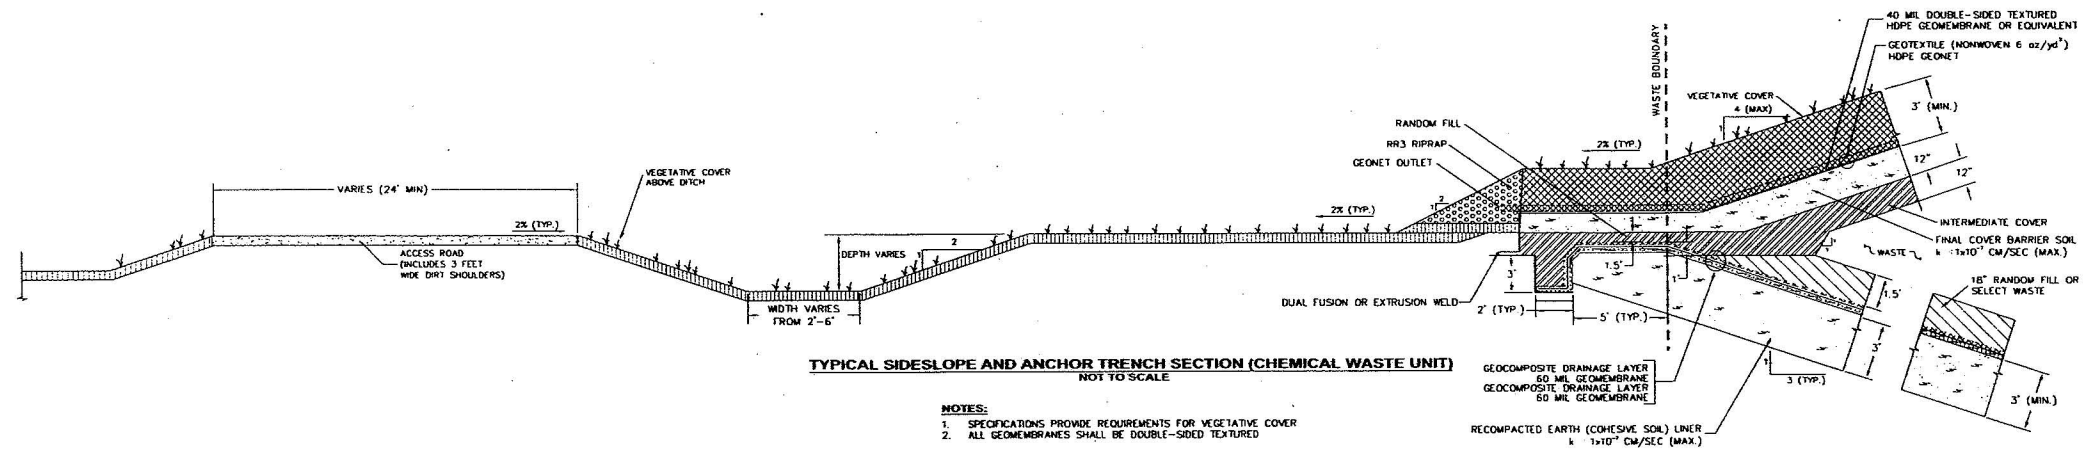

Clinton Landfill, Inc.



Shaw Environmental, Inc.

**CLINTON LANDFILL NO. 3 CHEMICAL WASTE UNIT  
DEWITT COUNTY, ILLINOIS**

**LINER AND LEACHATE COLLECTION SYSTEM DETAILS - 1**

|              |        |             |              |
|--------------|--------|-------------|--------------|
| PROJ. NO.:   | 128017 | DATE:       | OCTOBER 2007 |
| DESIGNED BY: | TDS    | DRAWING NO. | D7           |
| DRAWN BY:    | PEL    |             |              |
| CHECKED BY:  | JPV    |             |              |
| APPROVED BY: | DAM    |             |              |

7 OF 23 SHEETS