


US EPA ARCHIVE DOCUMENT

Recycled
 Membrane Treated
 Raw Water.

Commissioning Backwash Configuration

Membrane Filtrate returned 2015

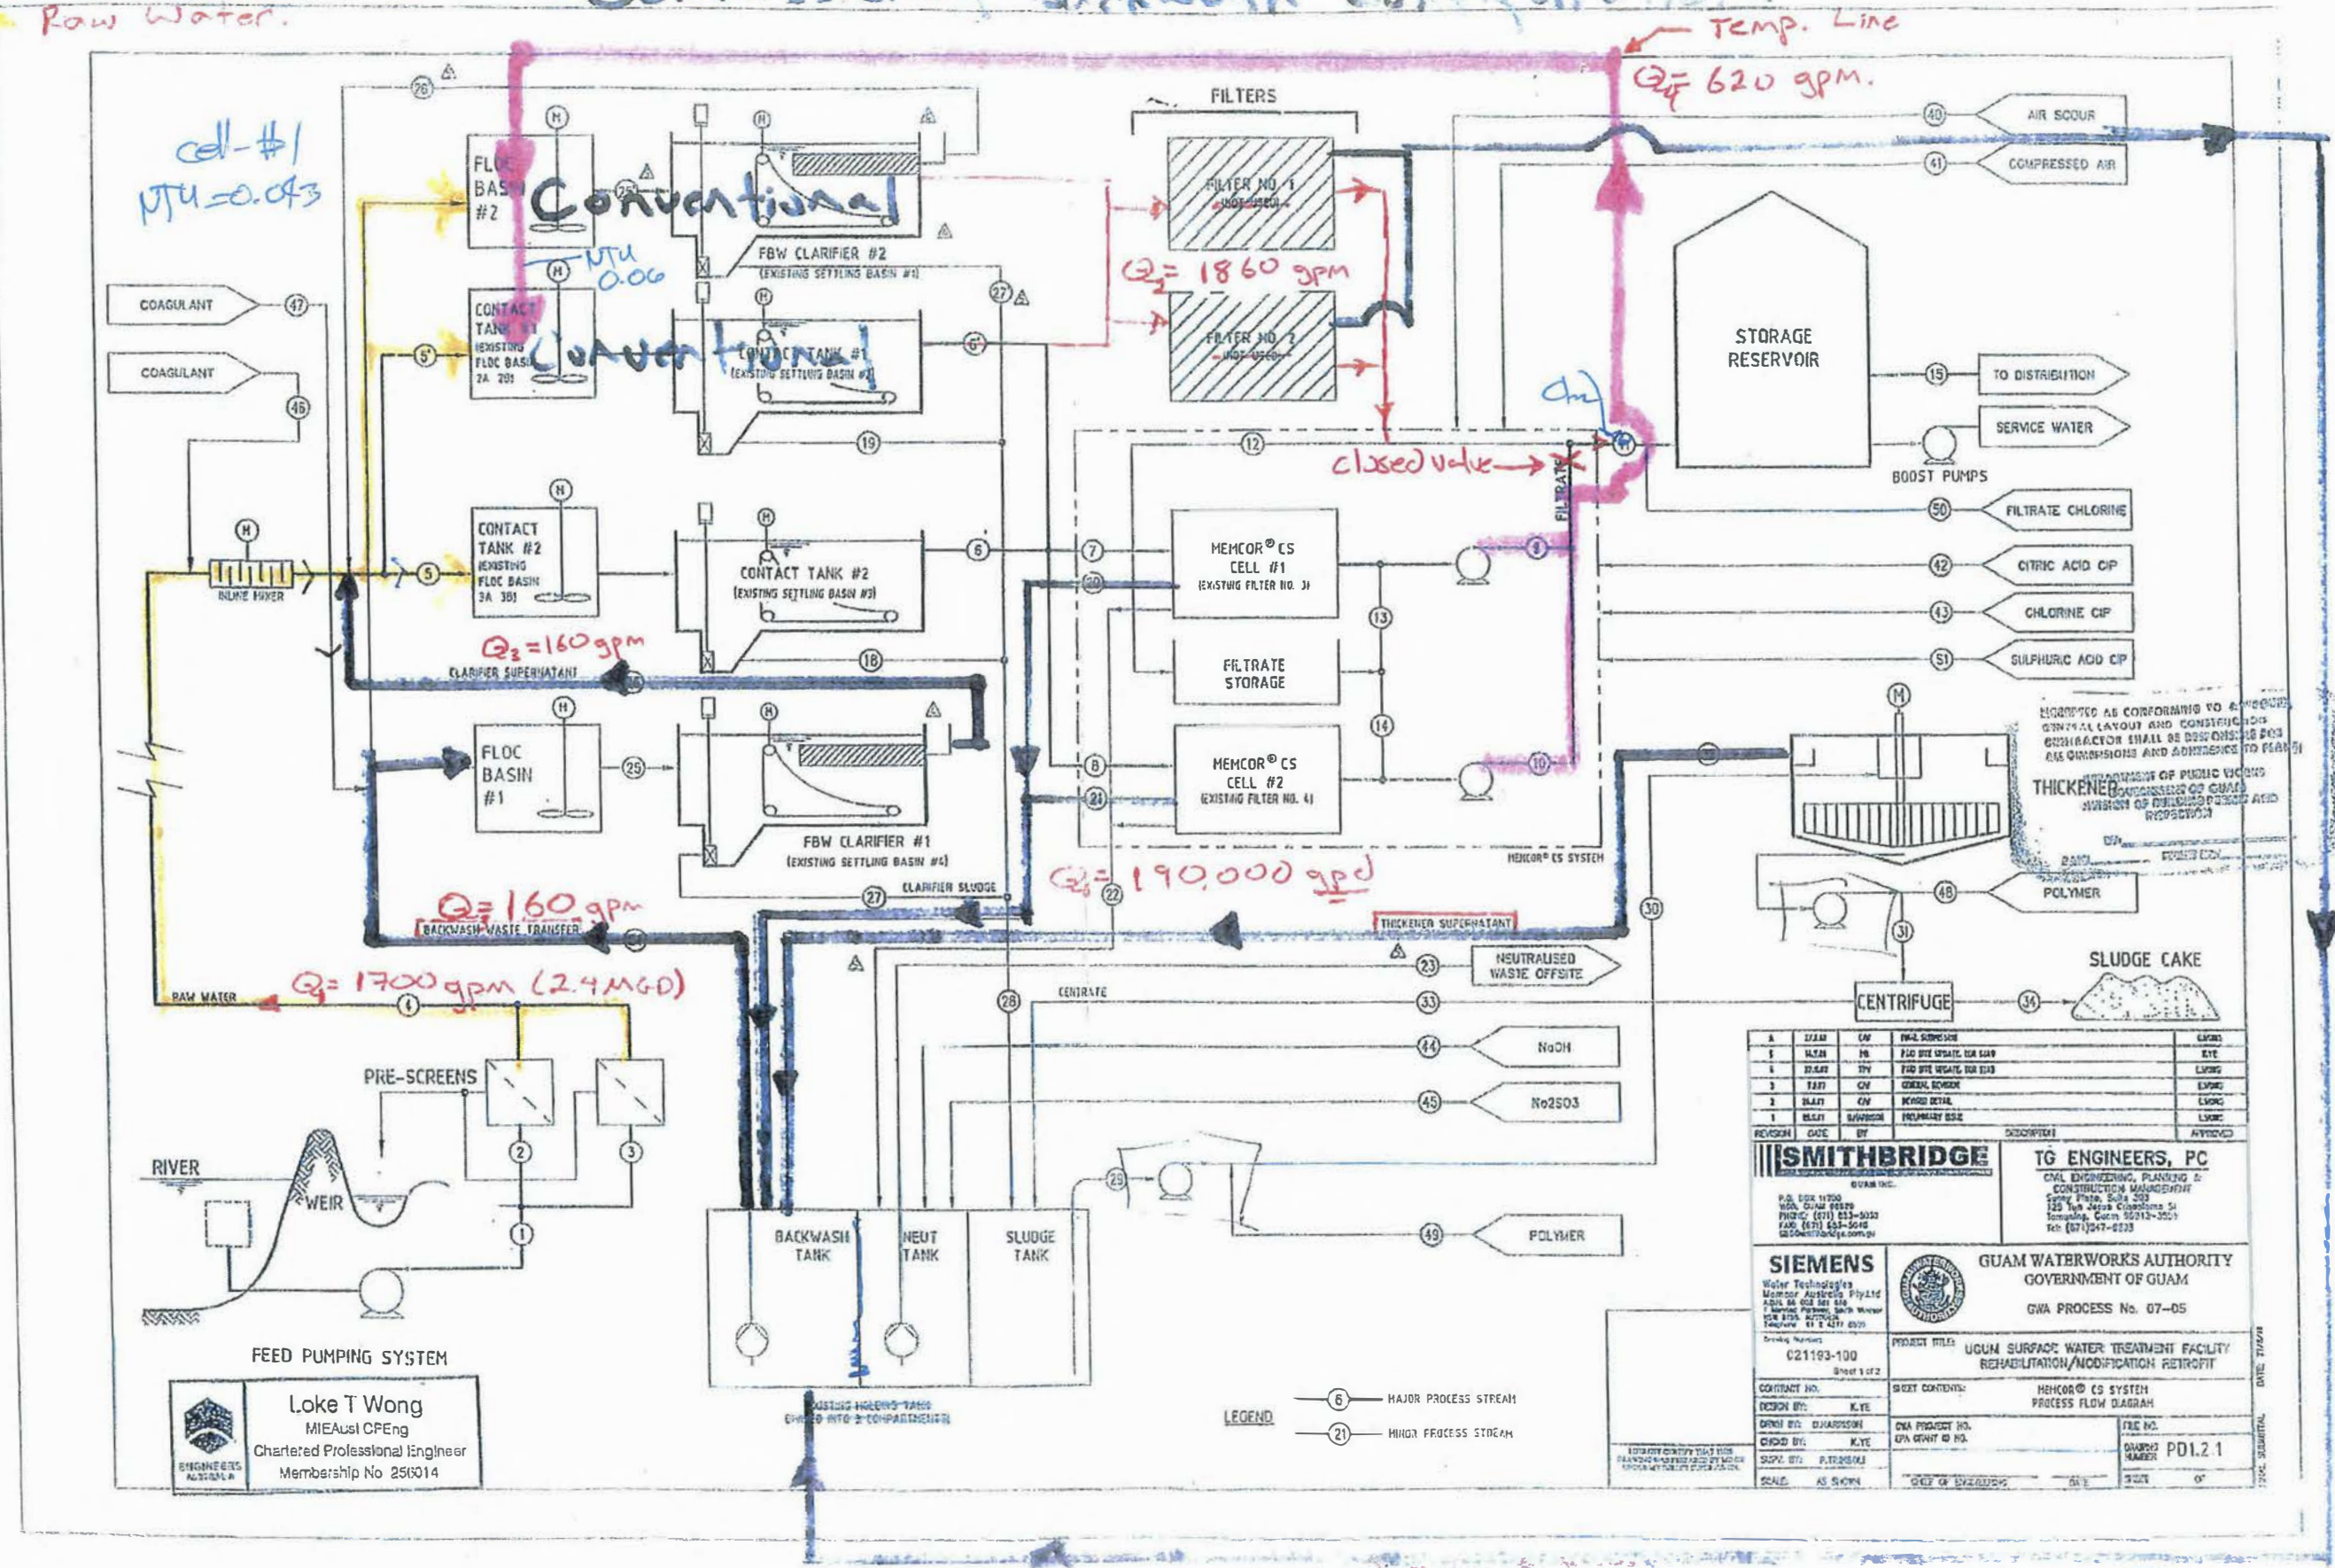

Loke T Wong
 MIEAust CPEng
 Chartered Professional Engineer
 Membership No 256014

REV	DATE	BY	DESCRIPTION	APPROVED
1				
2				
SMITHBRIDGE

TG ENGINEERS, PC
 CIVIL ENGINEERING, PLANNING & CONSTRUCTION MANAGEMENT

SIEMENS
 Water Technologies

GUAM WATERWORKS AUTHORITY
 GOVERNMENT OF GUAM
 GWA PROCESS No. 07-05

PROJECT TITLE: UGUM SURFACE WATER TREATMENT FACILITY REHABILITATION/MODIFICATION RETROFIT
 SHEET 1 OF 2
 CONTRACT NO.: C21193-100
 DESIGN BY: K.YE
 CHECK BY: K.YE
 DATE: AS SHOWN
 FILE NO.: PDL2.1
 DRAWING NUMBER: 07